


SITE LOCATION

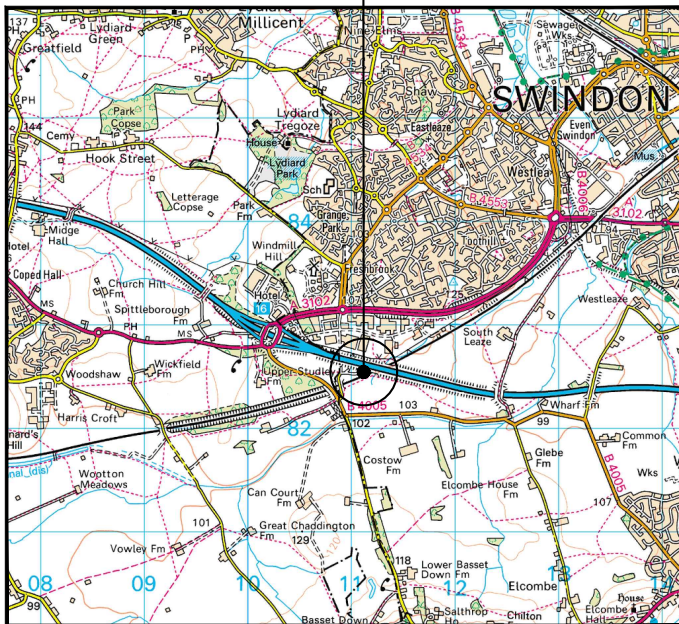


0 500 1000 1500 2000 2500m
1:50000

SITE LOCATION
(Scale 1:50000)

Ordnance Survey map extract
based upon Landranger map series
with the permission of the controller of
Her Majesty's Stationery Office
Licence No. 100022432
Crown copyright.




SITE PHOTOGRAPH

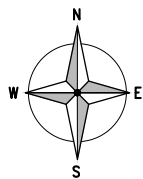

← = Right of Access
← = Public Access Route

SITE LOCATION

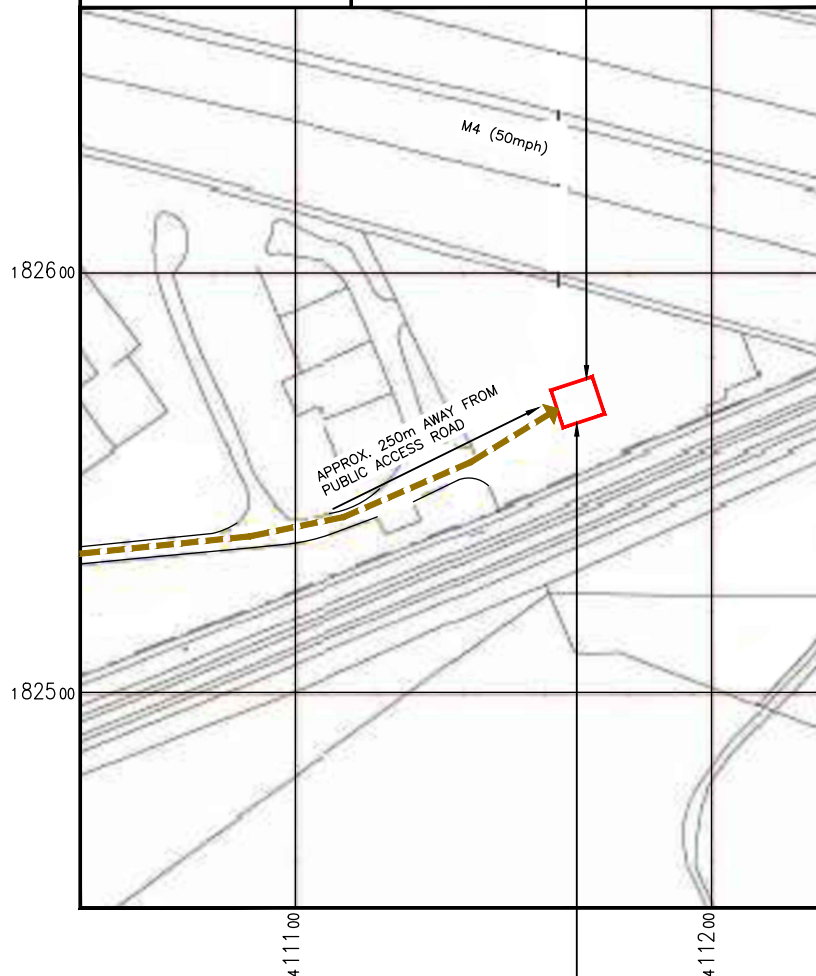

twitching.conducted.investor

DETAILED SITE LOCATION
(Scale 1:1250)

Based upon Ordnance Survey map extract
with the permission of the Controller of
Her Majesty's Stationery Office.
Crown copyright.
Licence No. 100022432

0 12.5 25 37.5 50 62.5m
1:1250

ALL DIMENSIONS ARE IN mm UNLESS NOTED OTHERWISE

N.G.R E: 411166 N: 182576


DIRECTIONS TO SITE:

LEAVE THE M4 AT JUNCTION 16, THEN AT
SPITTELBOROUGH ROUNDABOUT TAKE THE
3RD EXIT ONTO HAY LANE. B4005
WROUGHTON, TAKE FIRST LEFT INTO HAY
LANE, SLIGHT RIGHT. DESTINATION WILL BE
ON THE RIGHT


1A	CONSTRUCTION ISSUE	EMF	BW	19/12/24
REV	MODIFICATION	BY	CH	DATE




Cell Name		Opt.
HAY LANE CARAVAN SITE		-
Cell ID No		
CSID	✓	VF
12393422	6629_29	NA
-	ITM Cell ID	-
-	-	-
Site Address / Contact Details		
HAY LANE CARAVAN SITE NR WROUGHTON SWINDON WILTSHIRE SN4 9QU		
Drawing Title:		SITE LOCATION MAPS
Purpose of Issue:		CONSTRUCTION
Drawing Number:		100
Surveyed By:		KTL
Original Sheet Size:		A3
Drawn:		EMF
Date:		19/12/24
Checked:		BW
Date:		19/12/24
Pack Issue:		1A

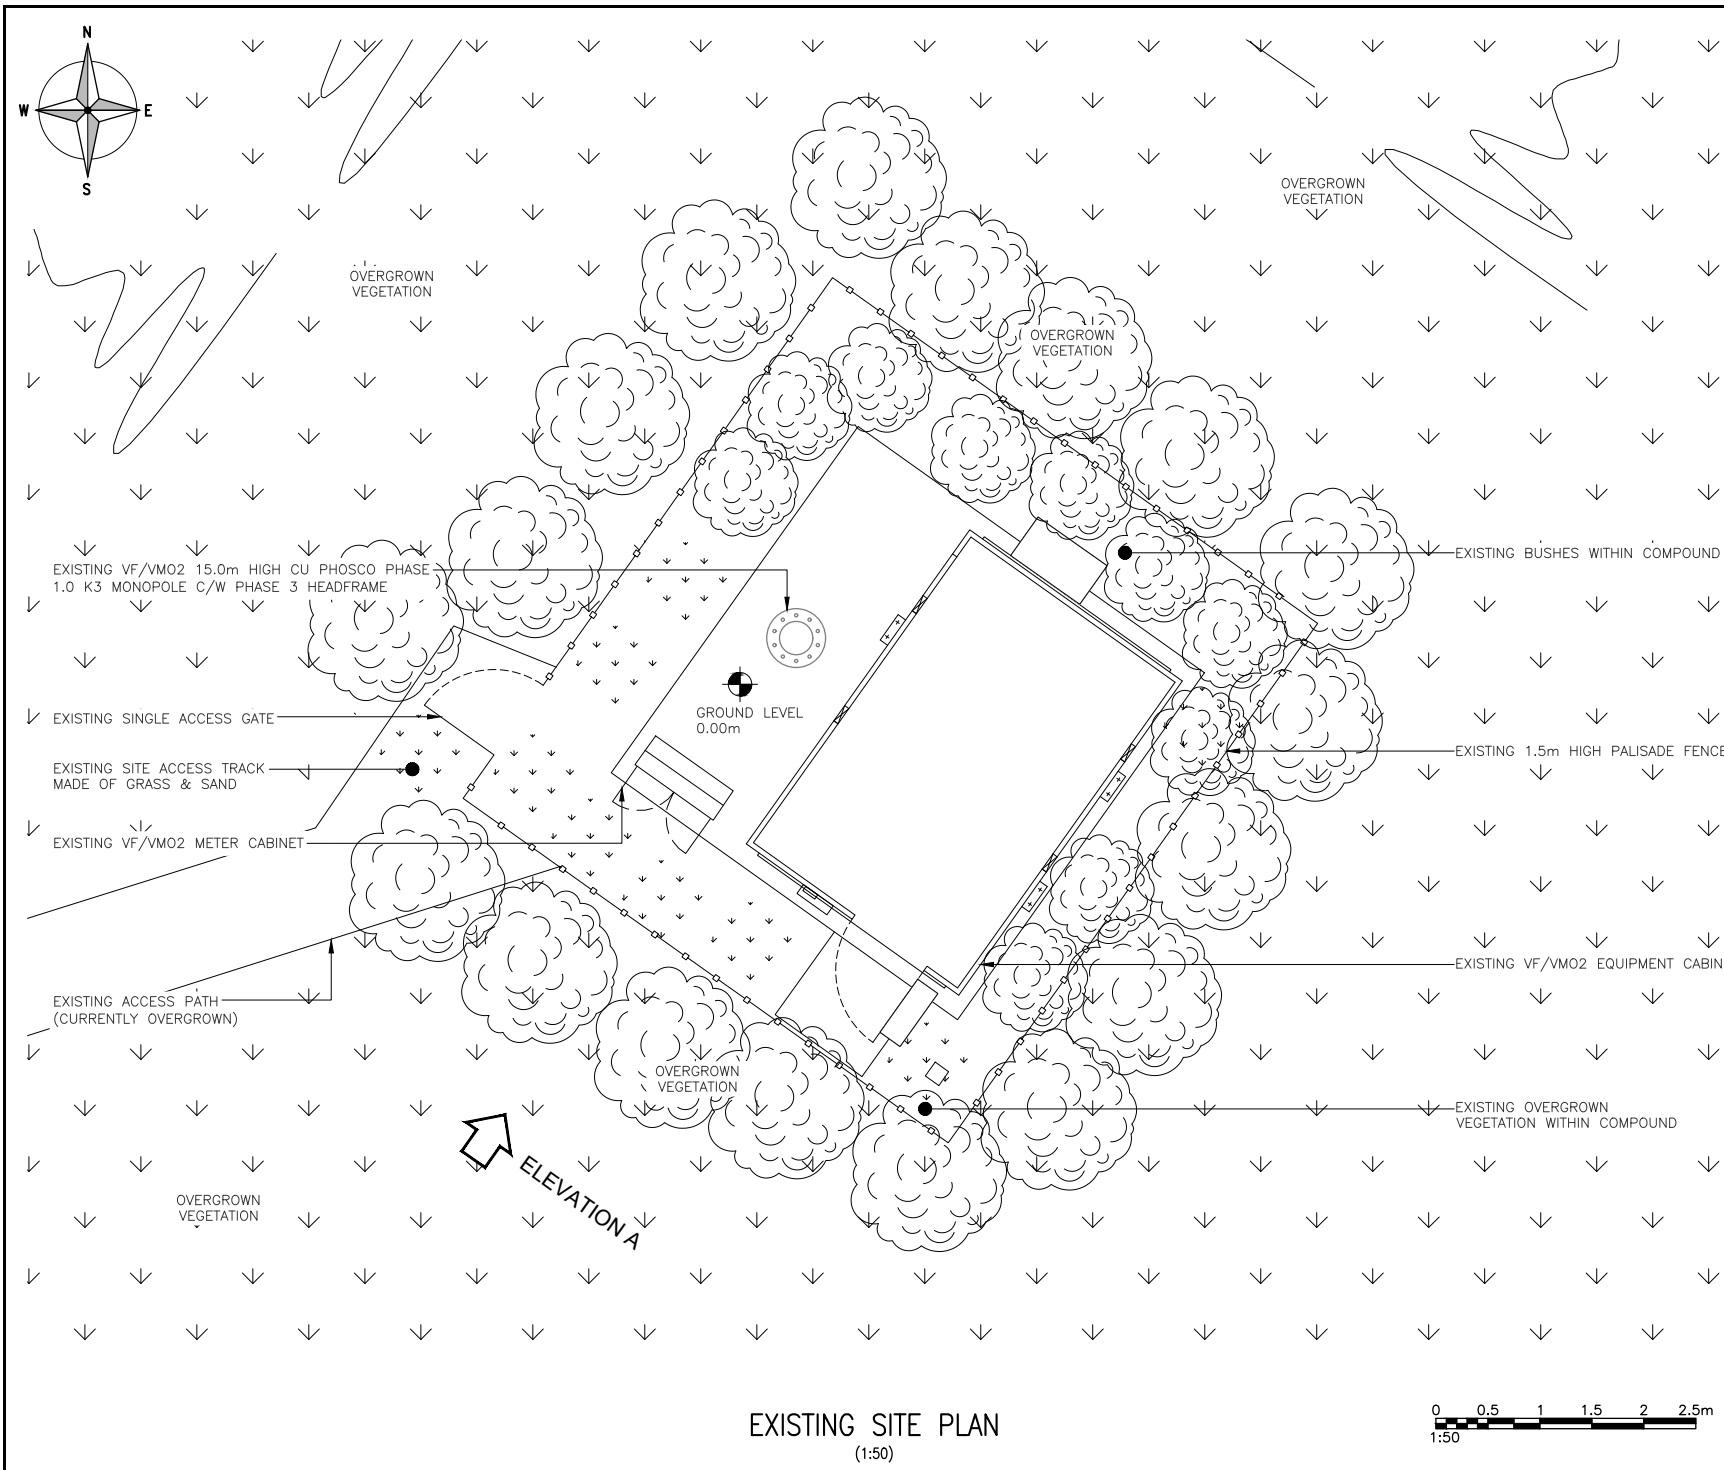


ALL DIMENSIONS ARE IN mm UNLESS NOTED OTHERWISE			
N.G.R	E: 411166	N: 182576	
NOTES:			
1A	CONSTRUCTION ISSUE	EMF	BW 19/12/24
REV	MODIFICATION	BY	CH DATE
			
			
Cell Name			Opt.
HAY LANE CARAVAN SITE			-
Cell ID No			
CSID	✓	VF	- VM02
12393422		6629_29	NA
ITM Cell ID	-	N/A	- N/A
-	-	-	-
Site Address / Contact Details			
HAY LANE CARAVAN SITE NR WROUGHTON SWINDON WILTSHIRE SN4 9QU			
Drawing Title: EXISTING SITE PLAN			
Purpose of issue: CONSTRUCTION			Dwg Rev:
Drawing Number: 200			1A
Surveyed By: KTL		Original Sheet Size: A3	
Drawn: EMF		Date: 19/12/24	
Checked: BW		Date: 19/12/24	
Pack Issue:		1A	

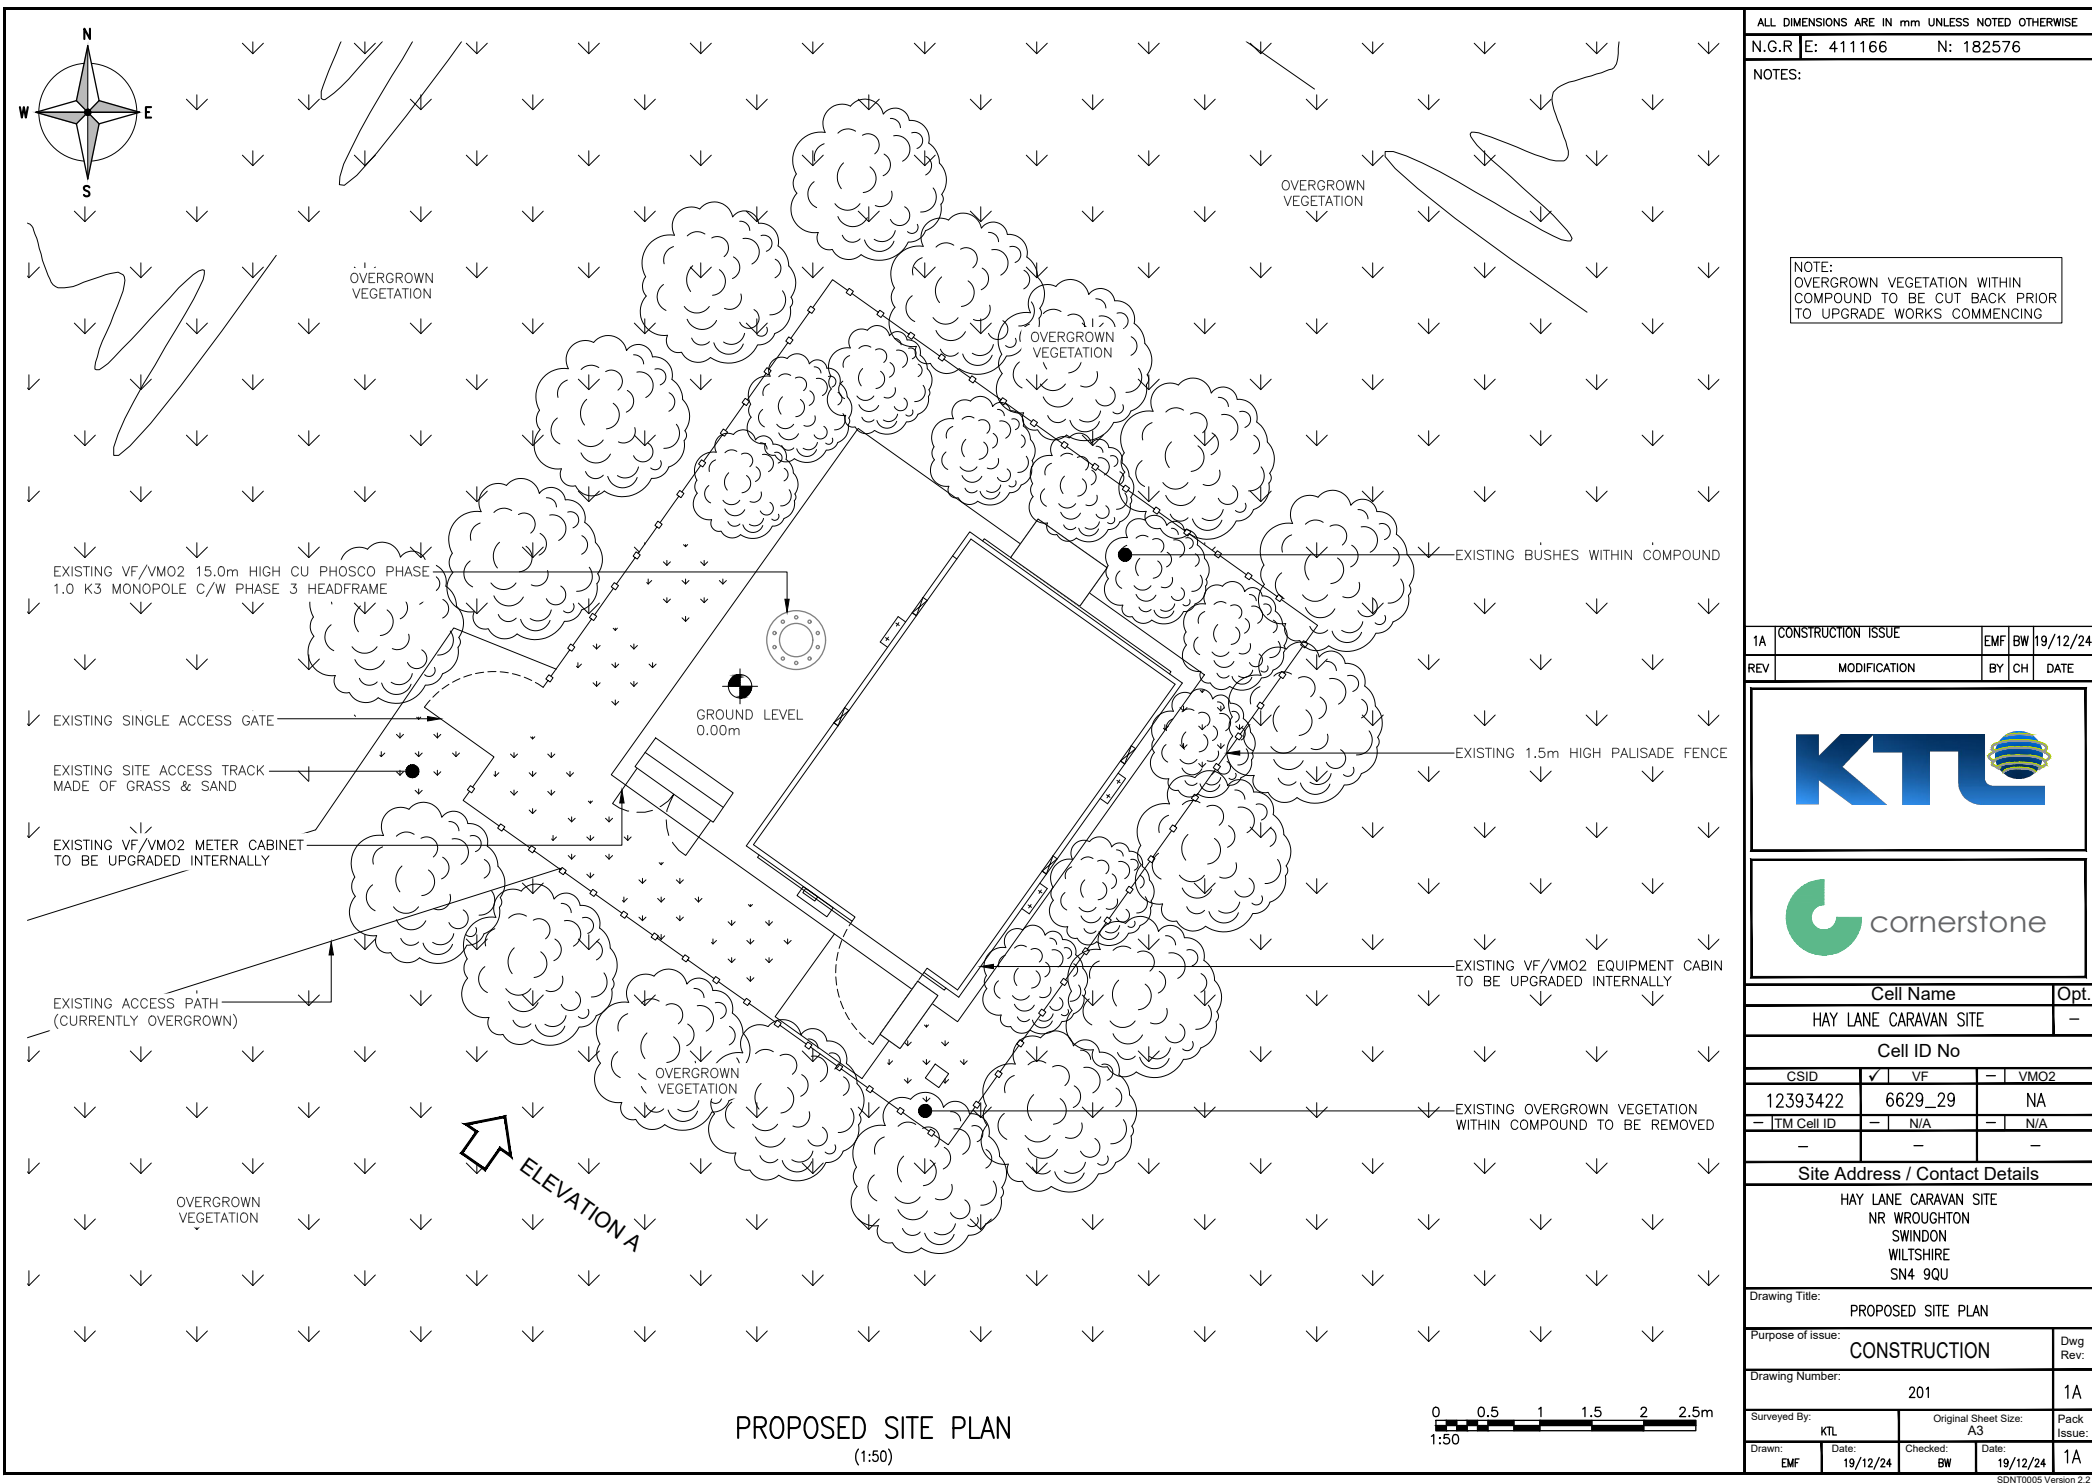

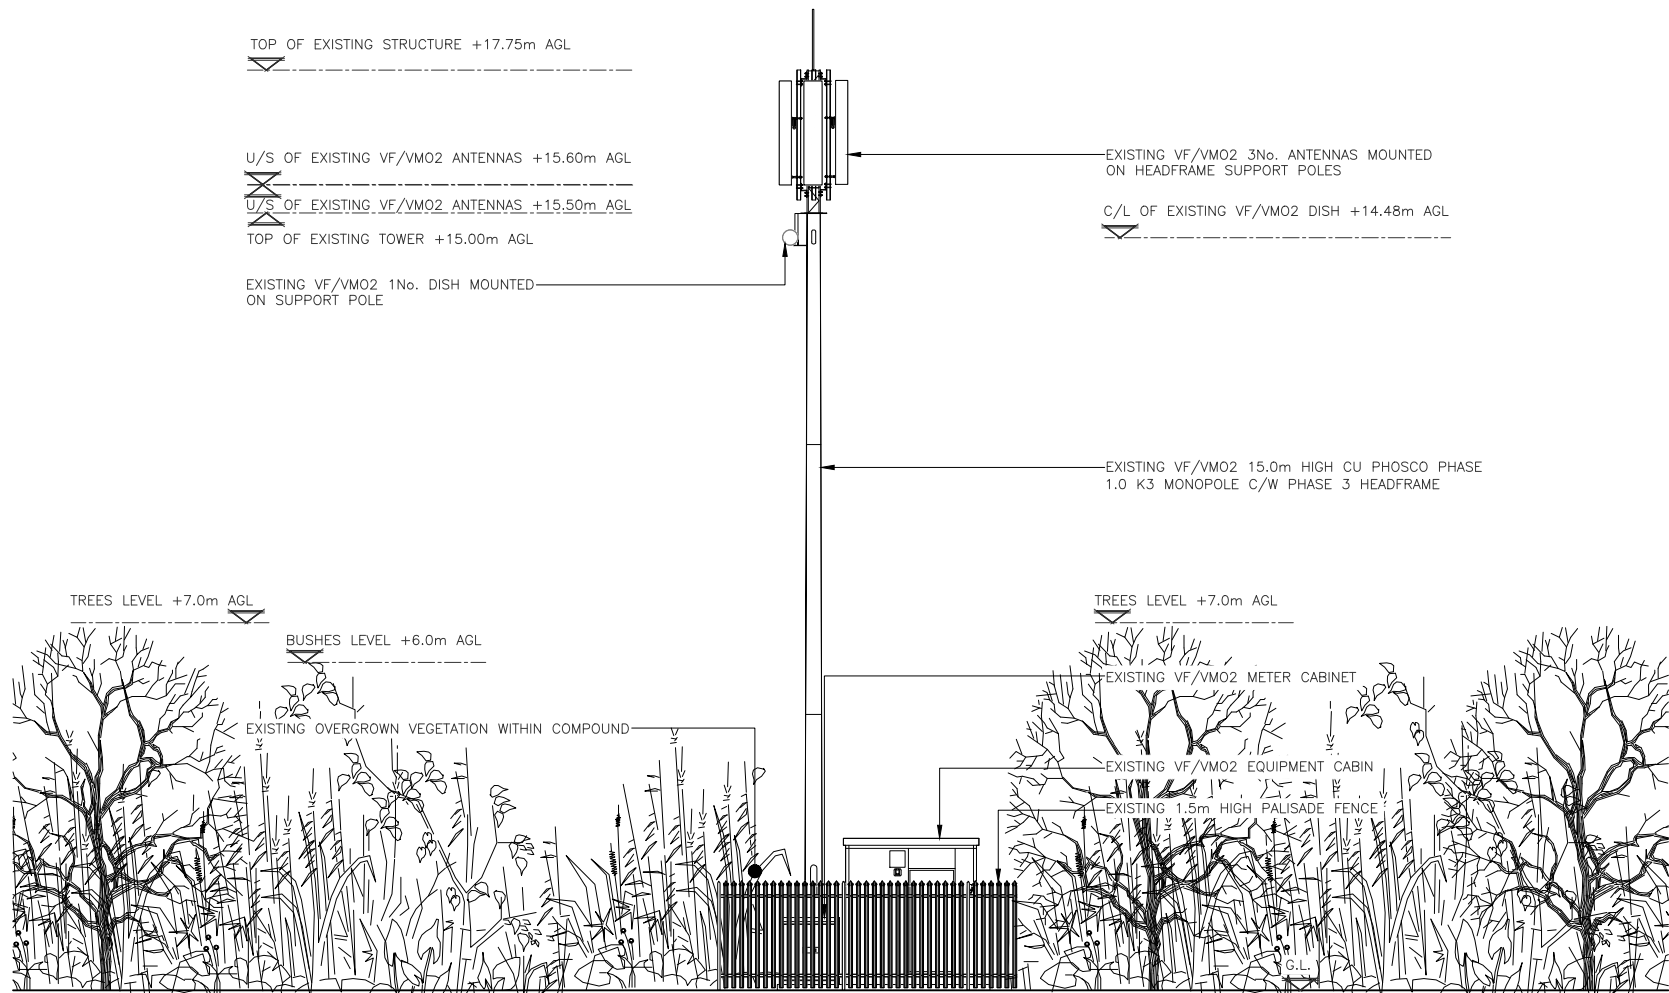

EXISTING SOUTH WEST ELEVATION
(1:100)

 


ALL DIMENSIONS ARE IN mm UNLESS NOTED OTHERWISE

N.G.R E: 411166 N: 182576

1A	CONSTRUCTION ISSUE	EMF	BW	19/12/24
REV	MODIFICATION	BY	CH	DATE




Cell Name		Opt.
HAY LANE CARAVAN SITE		-
Cell ID No		
CSID	✓ VF	- VMO2
12393422	6629_29	NA
- TM Cell ID	- N/A	- N/A
-	-	-
Site Address / Contact Details		
HAY LANE CARAVAN SITE NR WROUGHTON SWINDON WILTSHIRE SN4 9QU		
Drawing Title: EXISTING SITE ELEVATION		
Purpose of issue: CONSTRUCTION		Dwg Rev:
Drawing Number: 300		1A
Surveyed By: KTL	Original Sheet Size: A3	Pack Issue:
Drawn: EMF	Date: 19/12/24	Checked: BW Date: 19/12/24

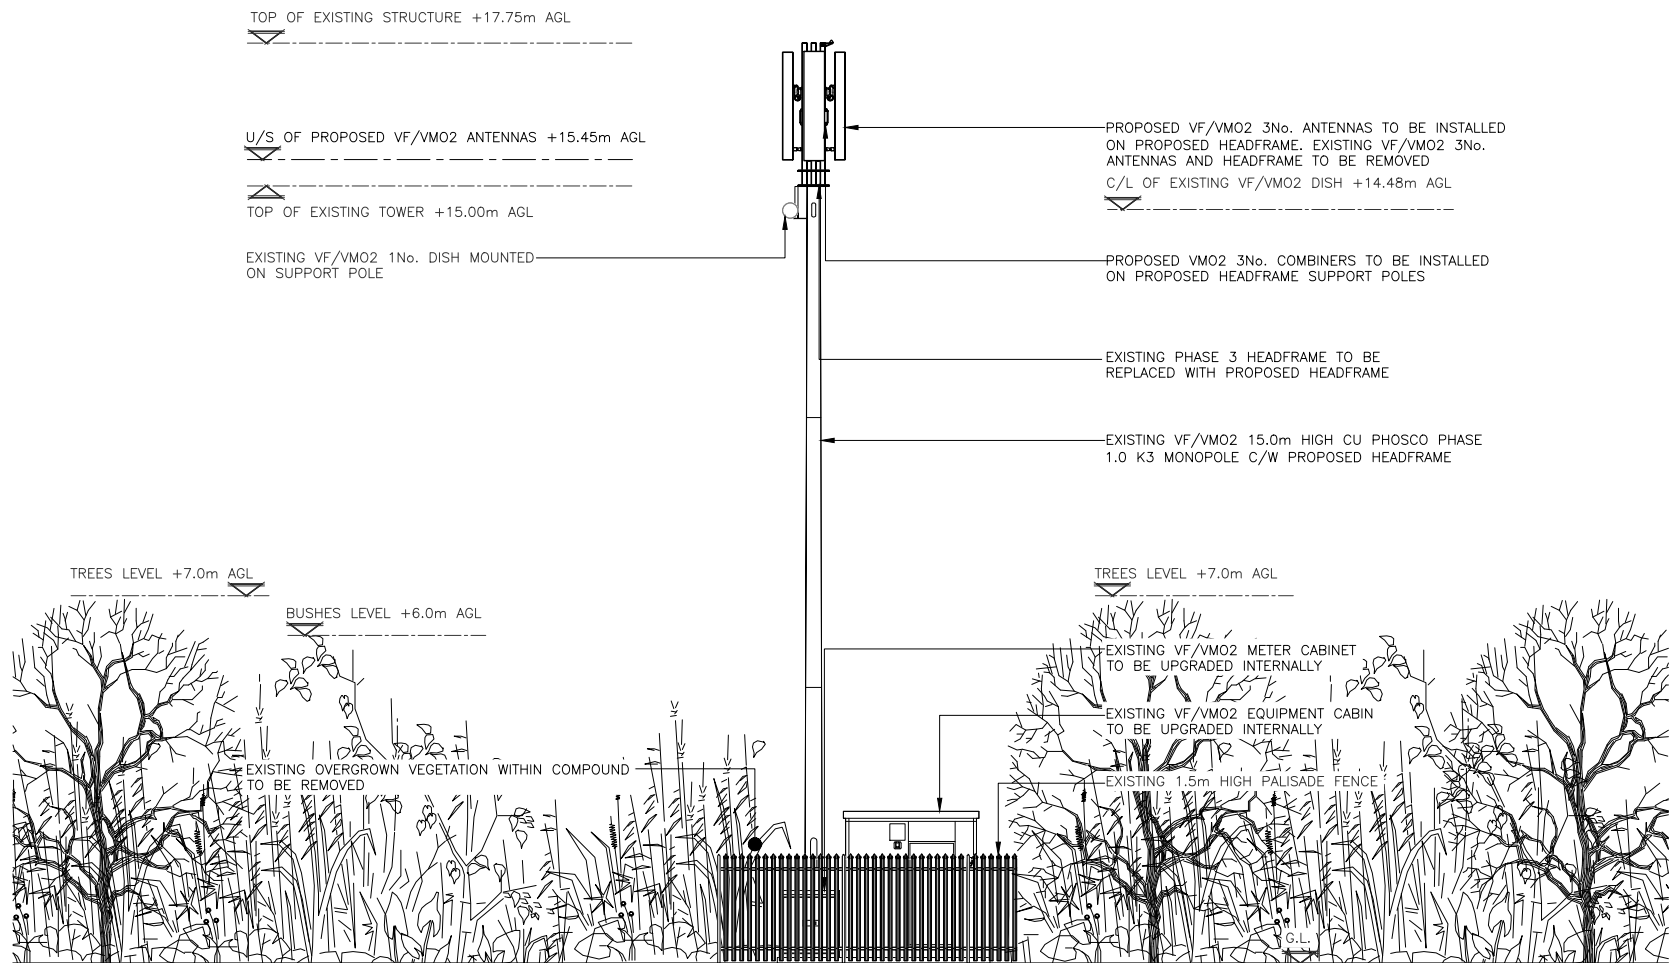

PROPOSED SOUTH WEST ELEVATION

(1:100)

 

ALL DIMENSIONS ARE IN mm UNLESS NOTED OTHERWISE

N.G.R E: 411166 N: 182576

NOTES:

NOTE:
OVERGROWN VEGETATION WITHIN
COMPOUND TO BE CUT BACK PRIOR
TO UPGRADE WORKS COMMENCING

1A	CONSTRUCTION ISSUE	EMF	BW	19/12/24
REV	MODIFICATION	BY	CH	DATE



Cell Name	Opt.
HAY LANE CARAVAN SITE	-

Cell ID No				
CSID	✓	VF	-	VM02
12393422		6629_29		NA
- TM Cell ID	-	N/A	-	N/A
-		-		-

Site Address / Contact Details
HAY LANE CARAVAN SITE NR WROUGHTON SWINDON WILTSHIRE SN4 9QU

Drawing Title:		
PROPOSED SITE ELEVATION		
Purpose of issue:		Dwg Rev:
CONSTRUCTION		
Drawing Number:		
301		1A

Surveyed By: KTL		Original Sheet Size: A3		Pack Issue:
Drawn: EMF	Date: 19/12/24	Checked: BW	Date: 19/12/24	1A

SDNT0005 Version 2.2

