


SITE LOCATION

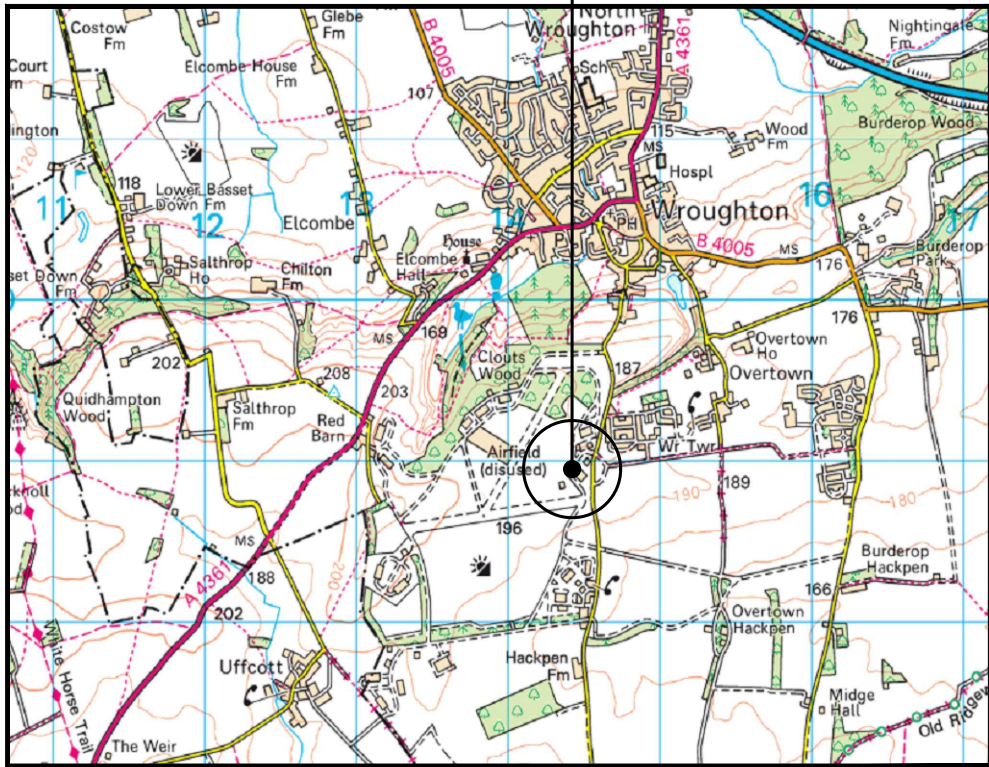


SITE LOCATION

(Scale 1:50000)

Ordnance Survey map extract
based upon Landranger map series
with the permission of the controller of
His Majesty's Stationery Office
Licence No. 100022432
Crown copyright.




SITE PHOTOGRAPH

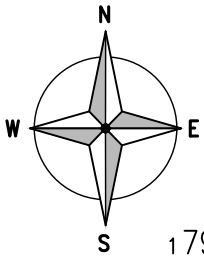

- = Right of Access
- = Public Access Route


SITE LOCATION
W3W COMPOUND
BREATH.MAKING.TOWN

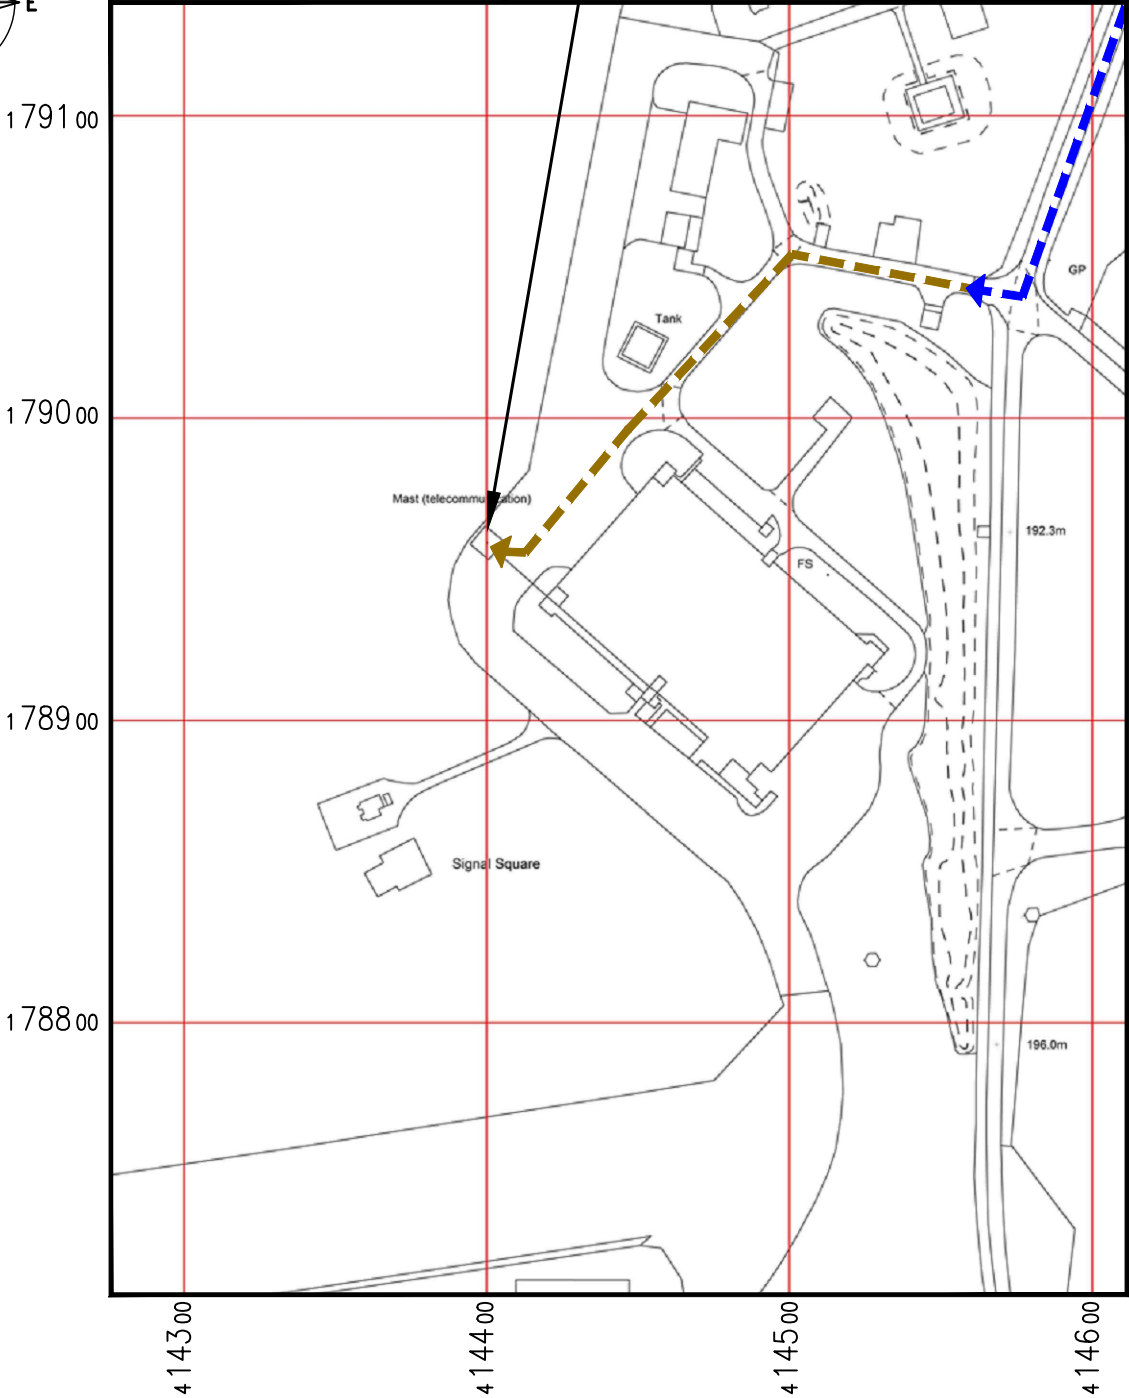

DETAILED SITE LOCATION

(Scale 1:2500)

Based upon Ordnance Survey map extract
with the permission of the Controller of
His Majesty's Stationery Office.
Crown copyright.
Licence No. 100022432

 

ALL DIMENSIONS ARE IN mm UNLESS NOTED OTHERWISE

N.G.R | E: 414400 | N: 178961

DIRECTIONS TO SITE:

HEAD SOUTHEAST ON M4, AT JUNCTION 16,
TAKE THE A3102 EXIT TO SWINDON (W)/ROYAL
WOOTTON BASSETT/CALNE, AT SPITTELBOROUGH
ROUNDBOUT, TAKE THE 3RD EXIT ONTO
B4005, AT THE ROUNDBOUT, TAKE THE 2ND
EXIT ONTO WHARF RD/B4005, TURN LEFT
ONTO HIGH ST/A4361, AT THE ROUNDBOUT,
TAKE THE 2ND EXIT ONTO PRIORS HILL, HEAD
SOUTHEAST ON PRIORS HILL TOWARD DEVIZES
RD, TURN LEFT TO PRIORS HILL, DRIVE PAST
CENTRE TO T JUNCTION, TURN RIGHT
TOWARDS ORBITAL ROAD. SITE WILL BE
ADJACENT TO NEPTUNE HANGER 2 BUILDING.

NOTES:

1A	PLANNING ISSUE	GL	CIRCET	11.11.25
REV	MODIFICATION	BY	CH	DATE




Unit 27F-G, Hartlebury Trading Estate, Crown Lane, Hartlebury, Worcestershire, DY10 4JD



Cell Name				Opt.
SWINDON KARTING LTD				—
Cell ID No				
CSID	✓	VF	✓	TEF
12864523		85177_12		37235
Project No.	—	N/A	—	N/A
—		—		—

Site Address / Contact Details	
WROUGHTON AIRFIELD WROUGHTON SWINDON SN4 0FS	

Drawing Title:		SITE LOCATION MAPS	
Purpose of issue:		PLANNING	Dwg Rev:
Drawing Number:		100	1A
Surveyed By:		Original Sheet Size:	Pack Issue:
AIRCOMMS UK		A3	
Drawn:	Date:	Checked:	Date:
GL	11.11.25	CIRCET	11.11.25

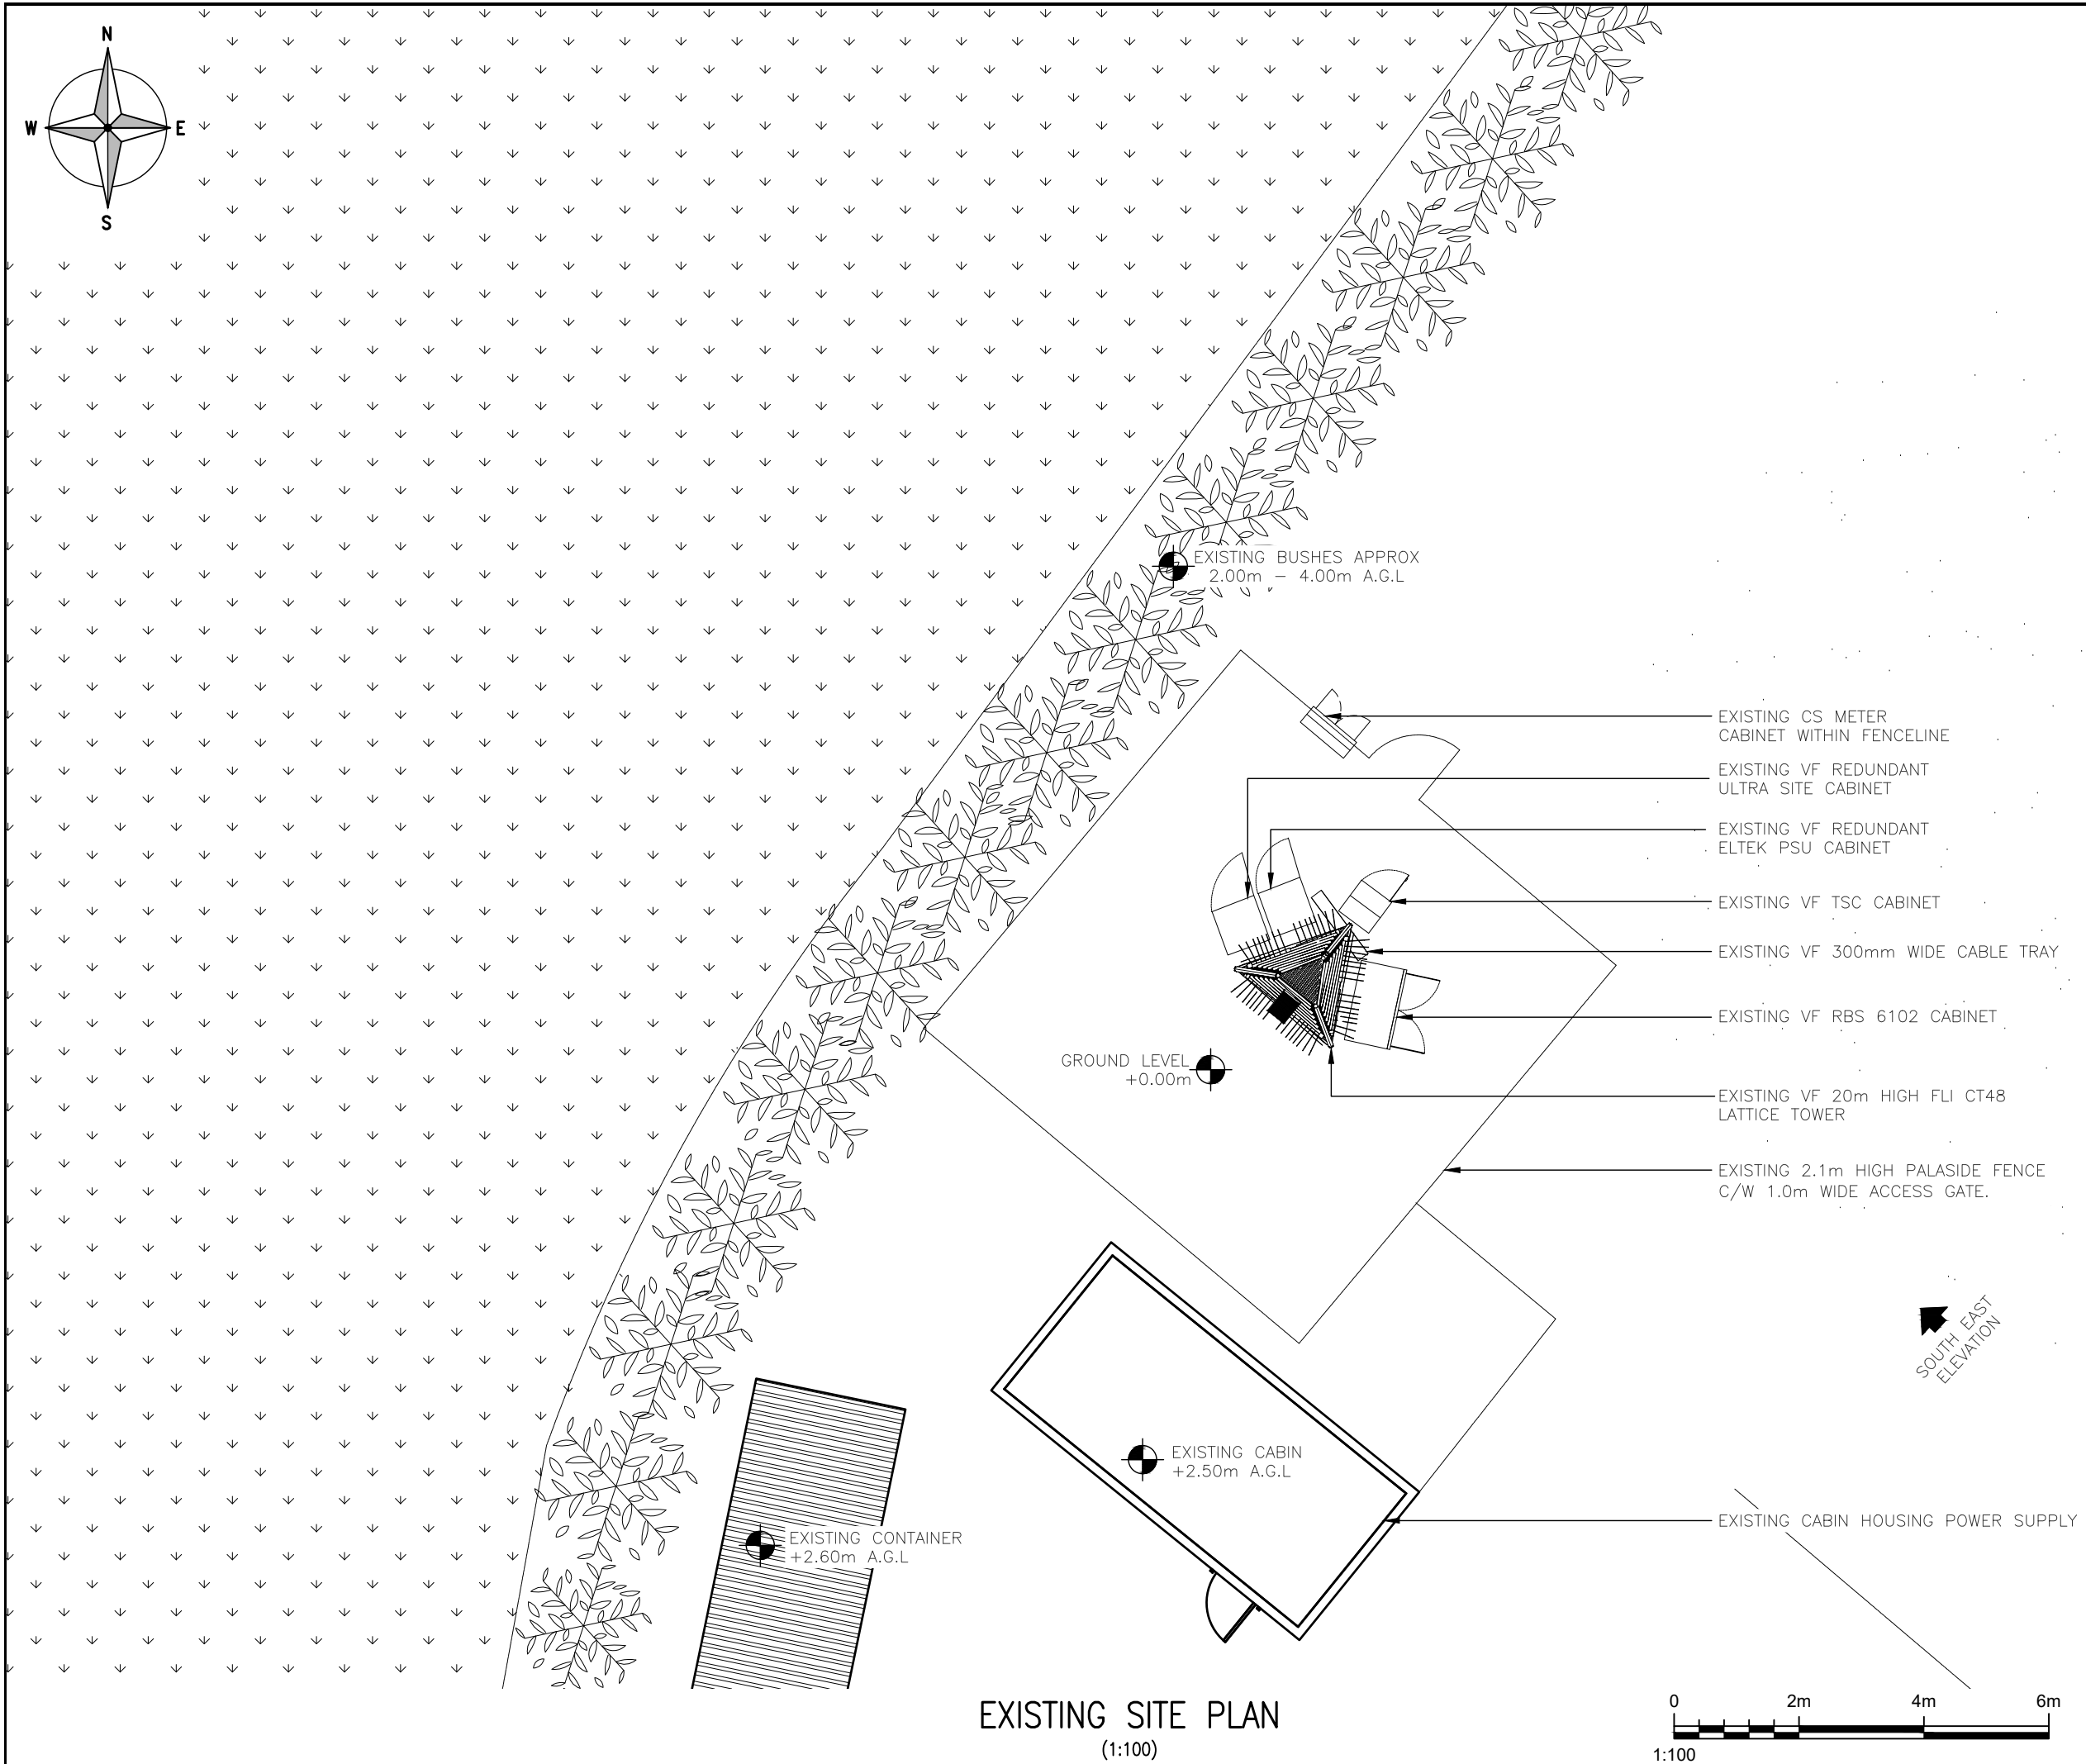

EXISTING SITE PLAN
(1:100)

ALL DIMENSIONS ARE IN mm UNLESS NOTED OTHERWISE

N.G.R

E: 414400

N: 178961

NOTES:


1A	PLANNING ISSUE	GL	CIRCET	11.11.25
REV	MODIFICATION	BY	CH	DATE



Unit 27F-G, Hartlebury Trading Estate, Crown Lane, Hartlebury, Worcestershire, DY10 4JD



Cell Name				Opt.
SWINDON KARTING LTD				-
Cell ID No				
CSID	✓	VF	✓	TEF
12864523		85177_12		37235
Project No.	-	N/A	-	N/A
-	-	-	-	-
Site Address / Contact Details				
WROUGHTON AIRFIELD WROUGHTON SWINDON SN4 0FS				
Drawing Title: EXISTING SITE PLAN				
Purpose of issue: PLANNING				Dwg Rev: 1A
Drawing Number: 200				1A
Surveyed By: AIRCOMMS UK		Original Sheet Size: A3		Pack Issue:
Drawn: GL	Date: 11.11.25	Checked: CIRCET	Date: 11.11.25	1A

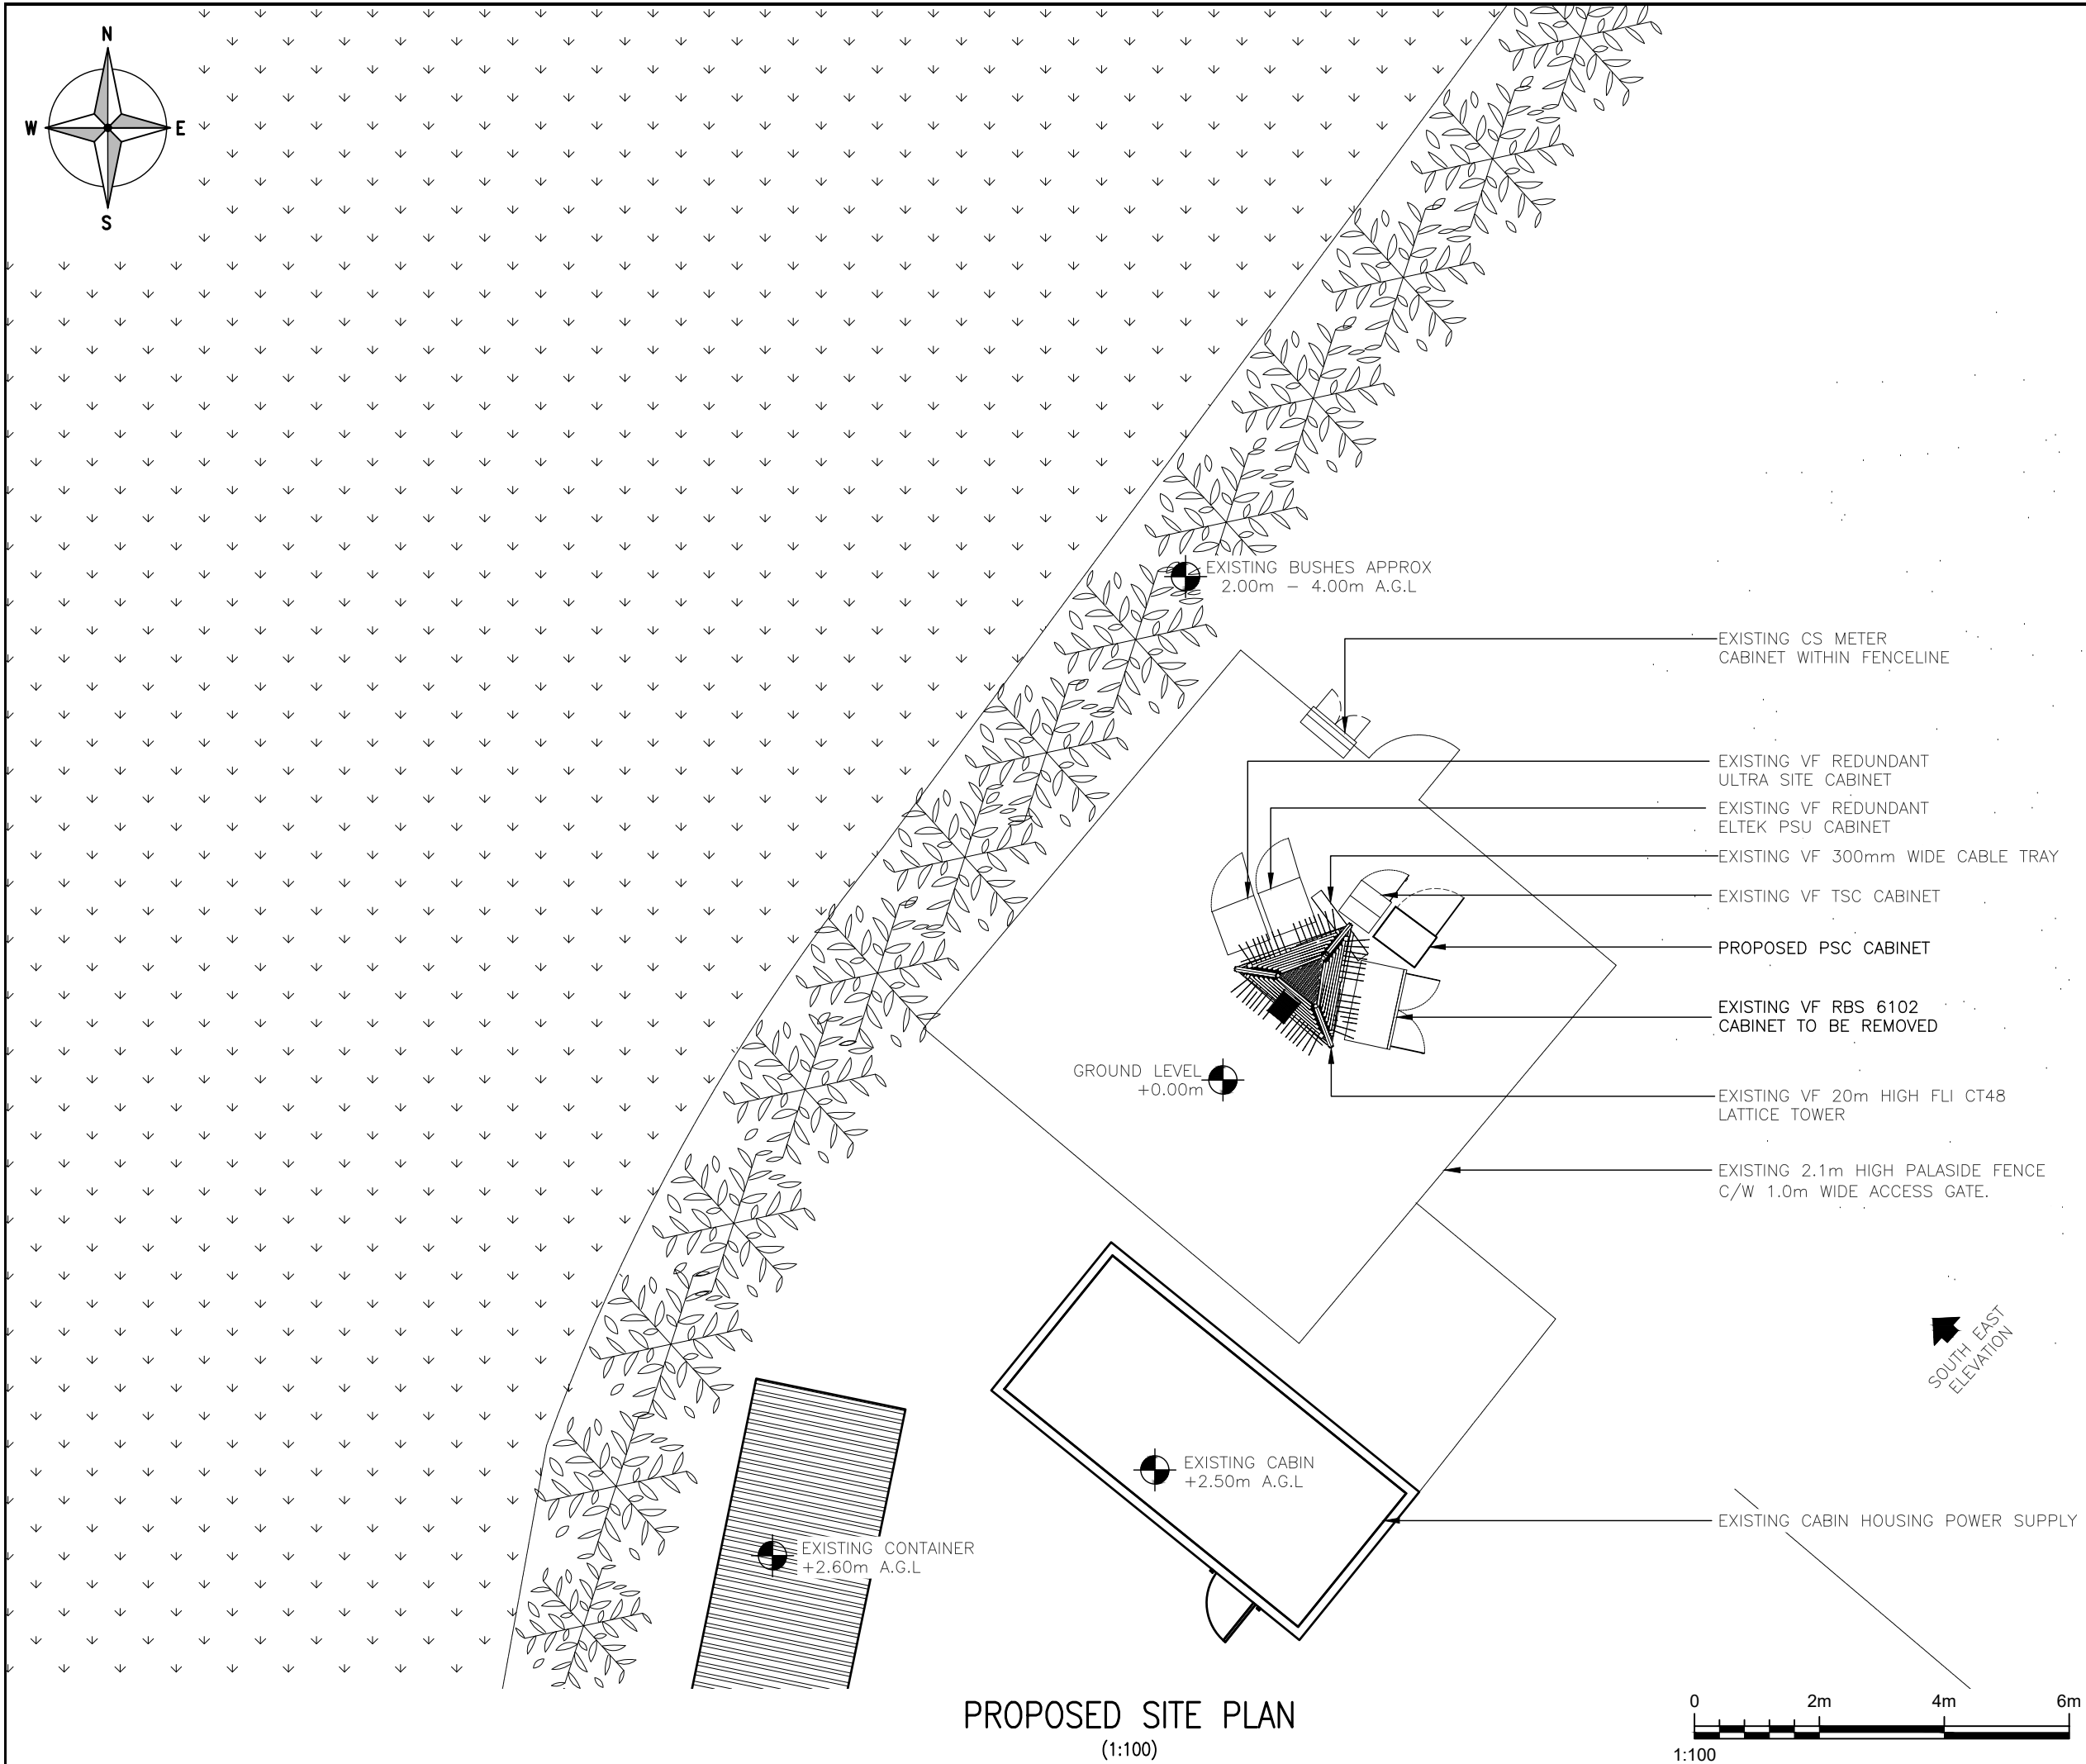

ALL DIMENSIONS ARE IN mm UNLESS NOTED OTHERWISE

N.G.R

E: 414400

N: 178961

NOTES:


1A	PLANNING ISSUE	GL	CIRCET	11.11.25
REV	MODIFICATION	BY	CH	DATE



Unit 27F-G, Hartlebury Trading Estate, Crown Lane, Hartlebury, Worcestershire, DY10 4JD



Cell Name				Opt.
SWINDON KARTING LTD				-
Cell ID No				
CSID	✓	VF	✓	TEF
12864523		85177_12		37235
Project No.	-	N/A	-	N/A
-	-	-	-	-
Site Address / Contact Details				
WROUGHTON AIRFIELD WROUGHTON SWINDON SN4 0FS				
Drawing Title: PROPOSED SITE PLAN				
Purpose of issue: PLANNING				Dwg Rev:
Drawing Number: 201				1A
Surveyed By: AIRCOMMS UK		Original Sheet Size: A3		Pack Issue:
Drawn: GL	Date: 11.11.25	Checked: CIRCET	Date: 11.11.25	1A

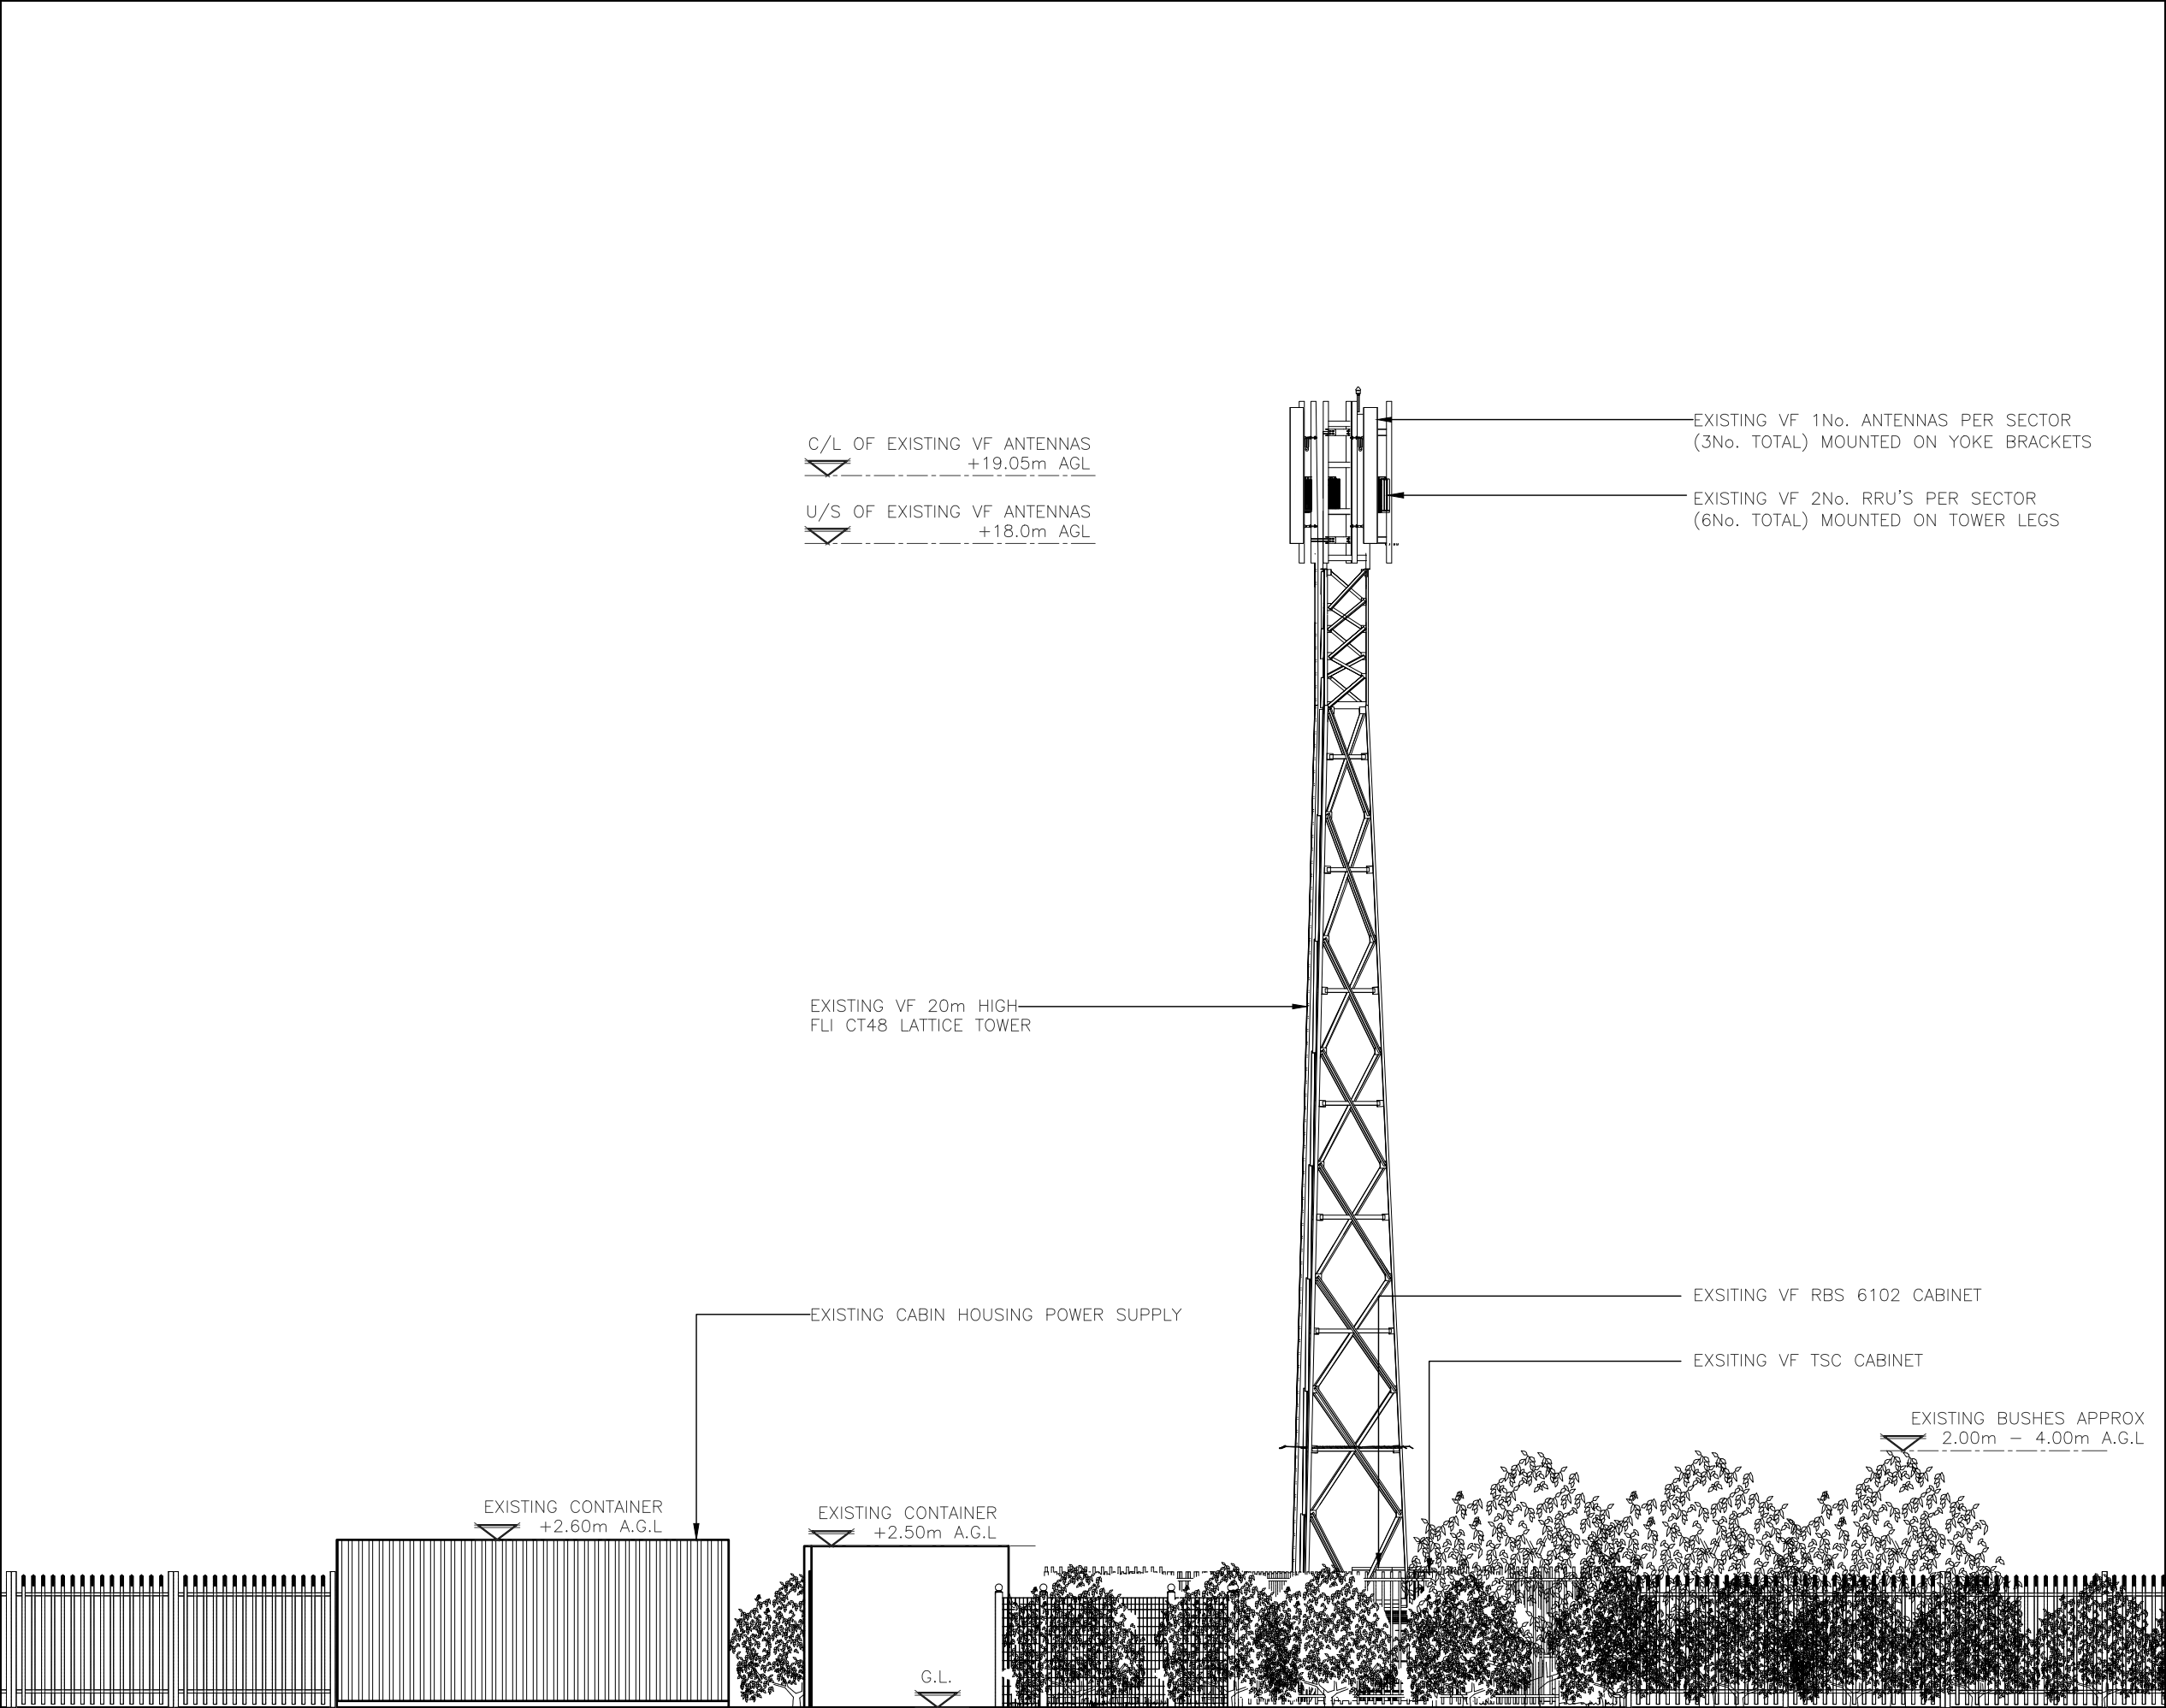

C/L OF EXISTING VF ANTENNAS
+19.05m AGL

U/S OF EXISTING VF ANTENNAS
+18.0m AGL

EXISTING VF 1No. ANTENNAS PER SECTOR
(3No. TOTAL) MOUNTED ON YOKE BRACKETS

EXISTING VF 2No. RRU'S PER SECTOR
(6No. TOTAL) MOUNTED ON TOWER LEGS

EXISTING VF 20m HIGH
FLI CT48 LATTICE TOWER

EXISTING VF RBS 6102 CABINET

EXISTING VF TSC CABINET

EXISTING BUSHES APPROX
2.00m - 4.00m A.G.L

EXISTING CONTAINER
+2.60m A.G.L

EXISTING CONTAINER
+2.50m A.G.L

G.L.

EXISTING SOUTH EAST ELEVATION
(1:100)



ALL DIMENSIONS ARE IN mm UNLESS NOTED OTHERWISE

N.G.R | E: 414400 | N: 178961

NOTES:

1A	PLANNING ISSUE	GL	CIRCET	11.11.25
REV	MODIFICATION	BY	CH	DATE



Unit 27F-G, Hartlebury Trading Estate, Crown Lane, Hartlebury, Worcestershire, DY10 4JD




Cell Name	Opt.
SWINDON KARTING LTD	—

Cell ID No				
CSID	✓	VF	✓	TEF
12864523		85177_12		37235
Project No.	—	N/A	—	N/A
—		—		—

Site Address / Contact Details
WROUGHTON AIRFIELD WROUGHTON SWINDON SN4 0FS

Drawing Title:	EXISTING SITE ELEVATION		
Purpose of issue:	PLANNING	Dwg Rev:	
Drawing Number:	300	1A	
Surveyed By:	AIRCOMMS UK	Original Sheet Size:	A3
Drawn:	GL	Date:	11.11.25
Checked:	CIRCET	Date:	11.11.25
Pack Issue:	1A		

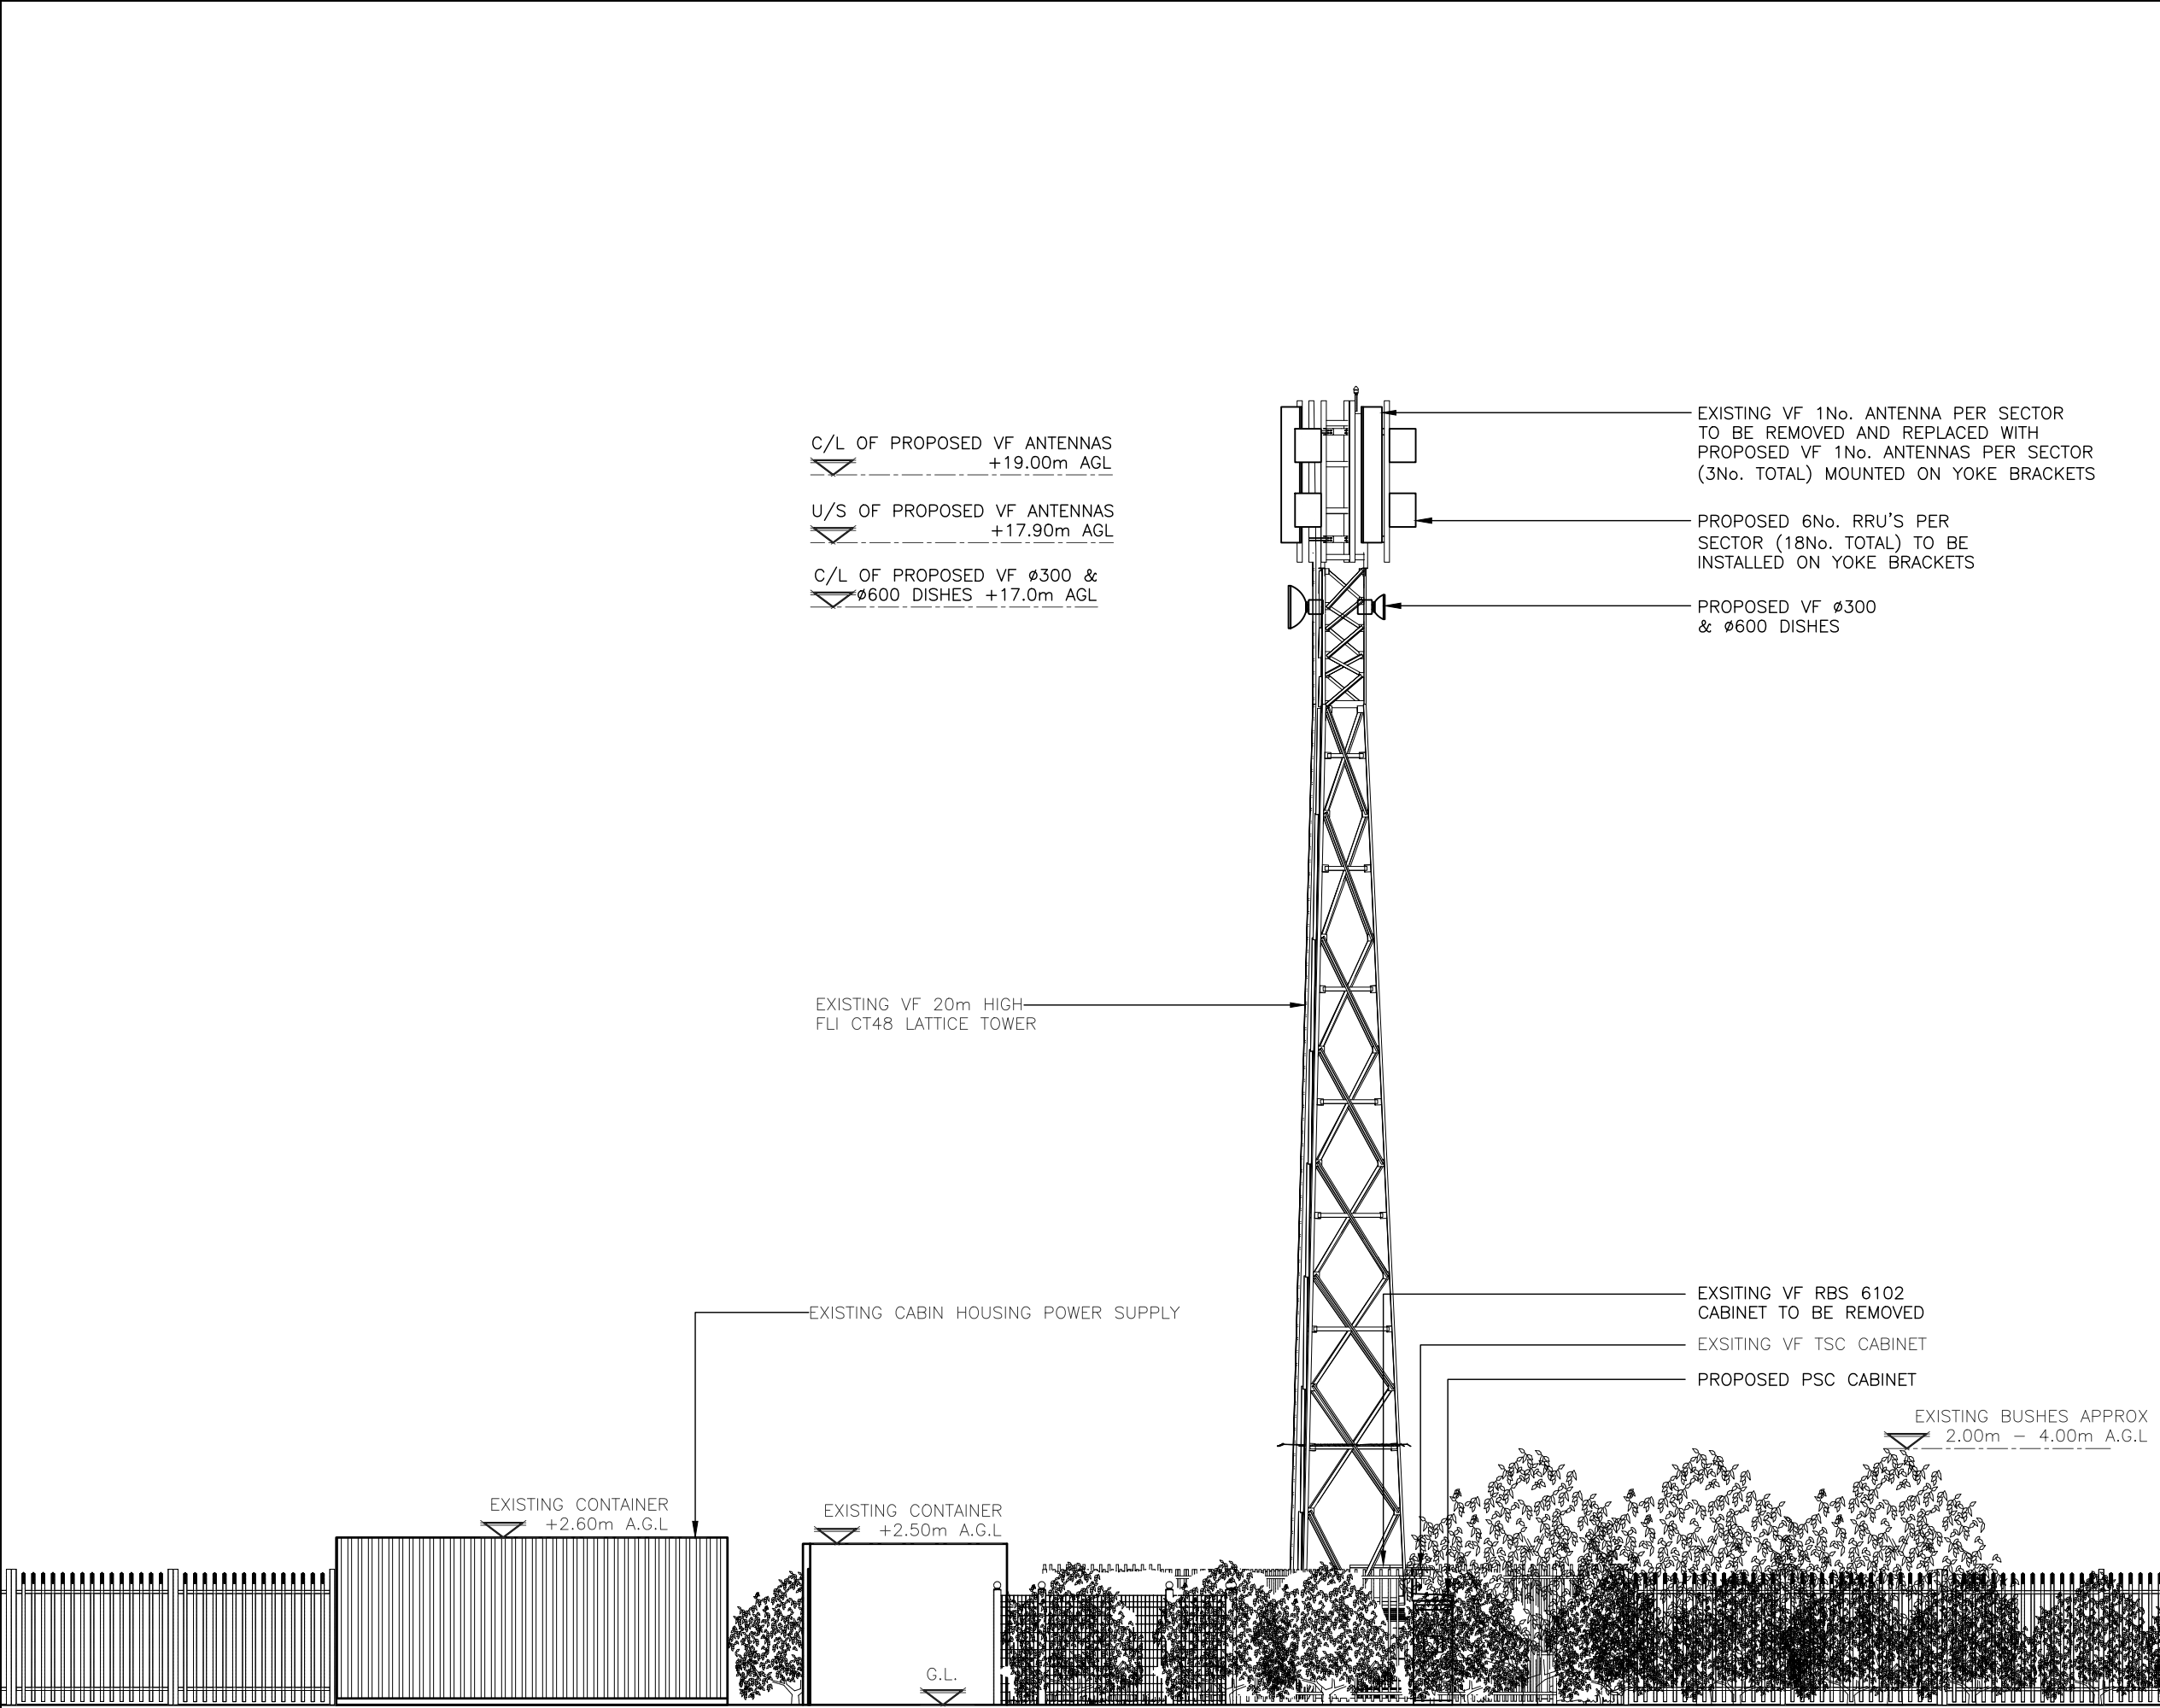

PROPOSED SOUTH EAST ELEVATION
(1:100)



ALL DIMENSIONS ARE IN mm UNLESS NOTED OTHERWISE

N.G.R | E: 414400 | N: 178961

NOTES:

1A	PLANNING ISSUE	GL	CIRCET	11.11.25
REV	MODIFICATION	BY	CH	DATE



Unit 27F-G, Hartlebury Trading Estate, Crown Lane, Hartlebury, Worcestershire, DY10 4JD



Cell Name	Opt.
SWINDON KARTING LTD	—

Cell ID No				
CSID	✓	VF	✓	TEF
12864523		85177_12		37235
Project No.	—	N/A	—	N/A
—		—		—

Site Address / Contact Details
WROUGHTON AIRFIELD WROUGHTON SWINDON SN4 0FS

Drawing Title: PROPOSED SITE ELEVATION			
Purpose of issue: PLANNING			Dwg Rev: 1A
Drawing Number: 301			Pack Issue: 1A
Surveyed By: AIRCOMMS UK	Original Sheet Size: A3		
Drawn: GL	Date: 11.11.25	Checked: CIRCET	Date: 11.11.25