






Item No.	
1	Secondary totem sign: 1A/1B/1C - Locations only
2	Existing Gateway sign and Static banner flag poles
3	Re-located Consortium gateway sign (Item 2)
4	Re-located Static banner flag poles
6	Re-located Static banner flag poles (Item 2)
7	Static flag poles and banner flags
8	Billboard type sign with streamer
9	Directional Totem sign



Rev	Description	Date	Drawn
v1	Initial prod	04/03/2026	ZC
v2	Iteration edit of Item 9; Graphic edit of Item 2	06/03/2026	ZC

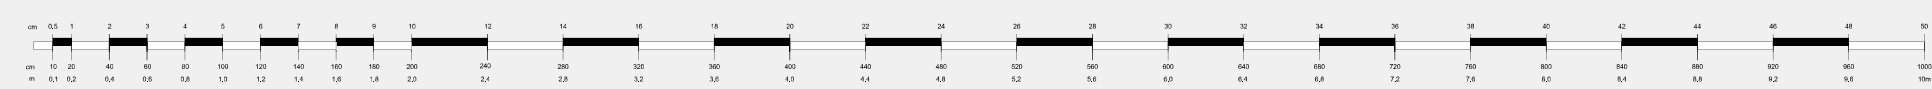

SCALE: 1:20 at A2

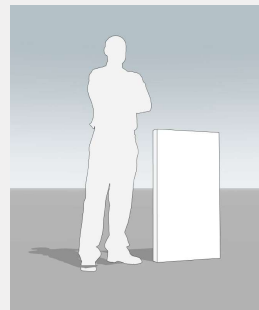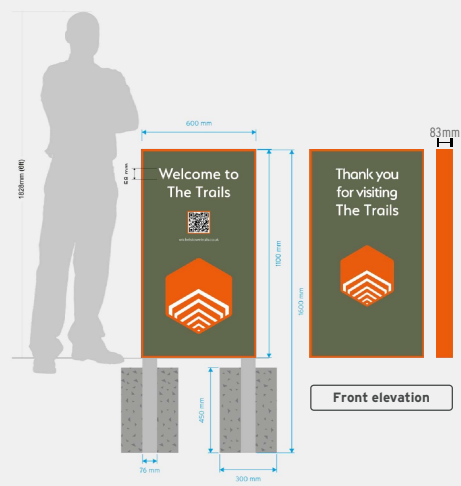


Front elevation

Item 1 - Quantity 3
Secondary totem sign.
Aluminium framework with digital print and folded
ACM (aluminium composite material) panels.
600x1100x83 mm
Fitting location:
To be fitted in locations as indicated on the plan.

Visual of fitting locations



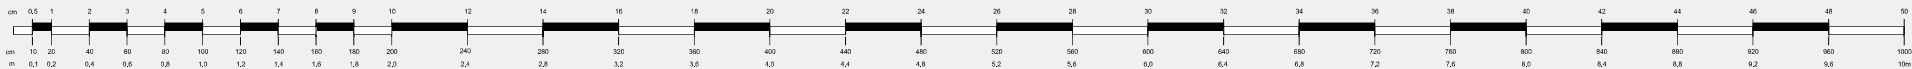


SCALE: 1:20 at A2



Item 3 - Quantity 1


Consortium gateway sign.
Printed and folded ACM (aluminium composite material) panels, x4 114 mm diameter galvanised 4.3 m long steel posts. Brushed stainless steel effect (vertical grain) ACM, flat cut lettering and coloured logos bonded to the fascia of the sign.
4000x3000x250 mm
Fitting location:
Re-fit the Consortium gateway sign which has been removed from the Red Post Dr junction (Item 2). To be re-fitted on the bend of Blackhorse Way.
To be fitted in location as indicated on the plan.


Sign location on page 1

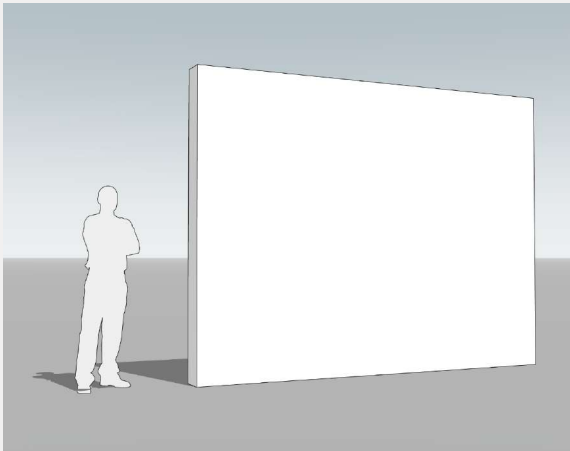


Item 2 - Quantity 1

Remove the Wichelstowe Gateway sign and the three static flagpoles to the right of the Gateway totem sign. Those signs are all to be re-fitted in other locations on the development.
Fitting location:
To be fitted in locations as indicated on the plan (Item 6).


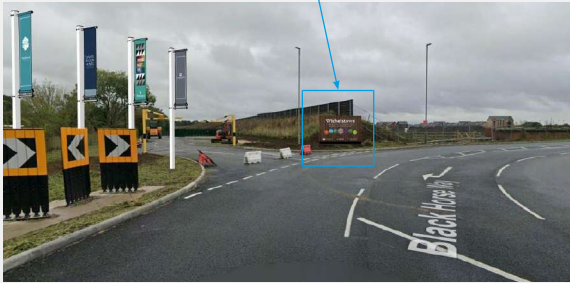


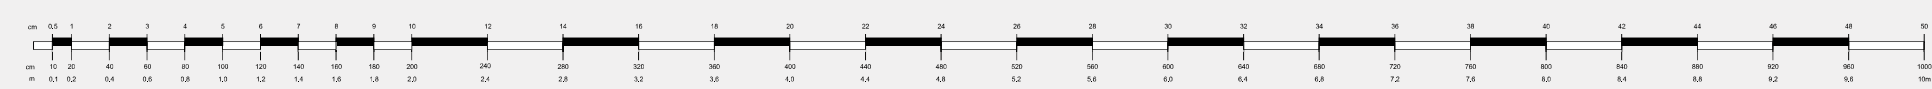

SCALE: 1:20 at A2

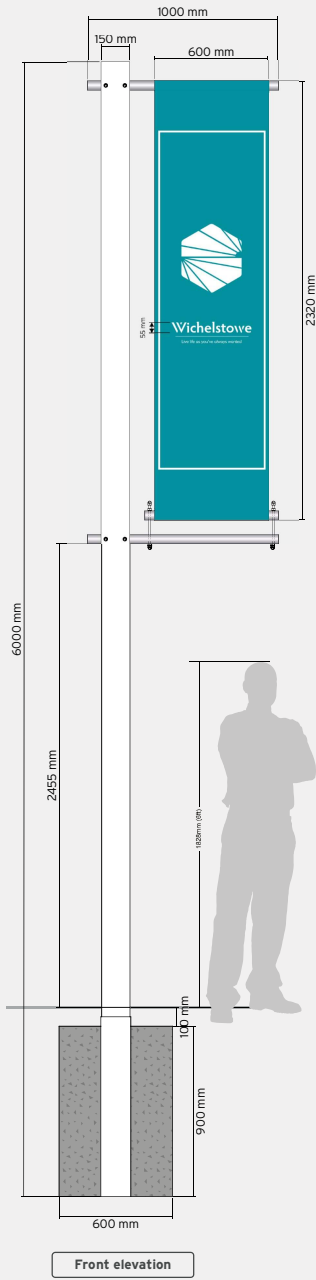

Item 7 - Quantity 9
Static flag poles and banner flags.
To supply x9 static flag poles complete with printed static banner flags. These need to be fitted as x2 separate rows of x4 and an additional x1 in location Item 6 to make the complete set. The order of the flags needs to be Wichelstowe/DWH/Make it here/Barratt.
6 m 150 mm square post finished in white powder-coat. Ground Sleeves included.
F/S banner flag: 600x2320 mm
Fitting location:
To be fitted in locations as indicated on the plan.

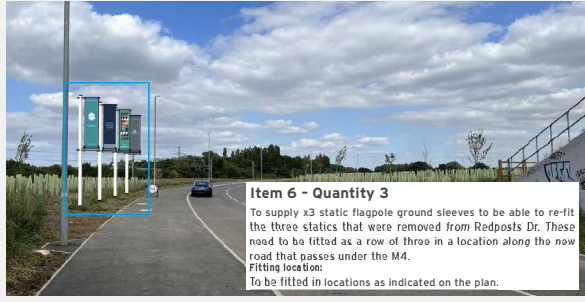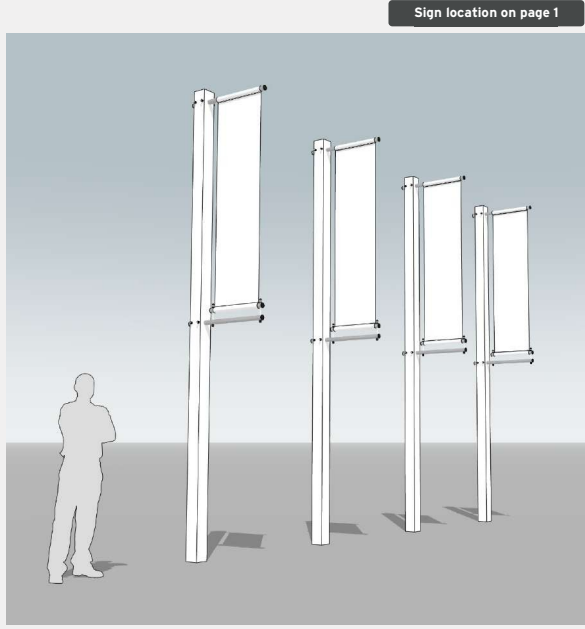

Item 6 - Quantity 3
To supply x3 static flagpole ground sleeves to be able to re-fit the three statics that were removed from Redposts Dr. These need to be fitted as a row of three in a location along the new road that passes under the M4.
Fitting location:
To be fitted in locations as indicated on the plan.




Item 4 - Quantity 4
To supply x4 static flagpole ground sleeves to allow for the relocation of the static flagpoles that are currently spread out around the bend on Black Horse Way. These need to be re-fitted as a set of four in a row on the left hand side of the junction.
Fitting location:
To be fitted in locations as indicated on the plan.

Item 5 - Quantity 1
To supply a static banner flag to be the "Make it here" branding and is to be swapped with one of the Barratt Homes flags. The four static flags then need to be fitted in the order of Wichelstowe/DWH/Make it here/Barratt. To design and supply a bespoke double-sided printed static banner flag - heat welded, cut and finished in the branding.
Fitting location:
Part of Item 4.


Please note: The layout shown is for design purposes only and may not reflect final manufacture colours, all Pantone® references will be matched as closely as possible. By approving this form you agree that you accept this artwork as correct and final. It also signifies that you are happy for us to proceed with the manufacturing of the goods as per this artwork. We reserve the right to charge an additional cost for any alterations to artwork or finished items requested after we receive approval to proceed. Charges may be applied for multiple proofs.

Copyright: The included designs and illustrations are intended solely for, and should only be used by, those to whom this design specification is addressed. The contents are strictly private and confidential. Any form of reproduction, dissemination, copying, disclosure, modification or distribution is strictly prohibited without the prior written consent of Eco Signs Ltd (Company Number: 07404995) whose registered address is Eco Signs Ltd, Unit 11 Euroway Industrial Estate, Swindon, Wiltshire SN5 8YW. E: 07759 220200 e: hello@ecosigns.co.uk w: ecosigns.co.uk



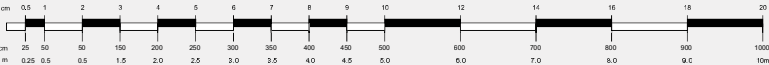


SCALE: 1:50 at A2

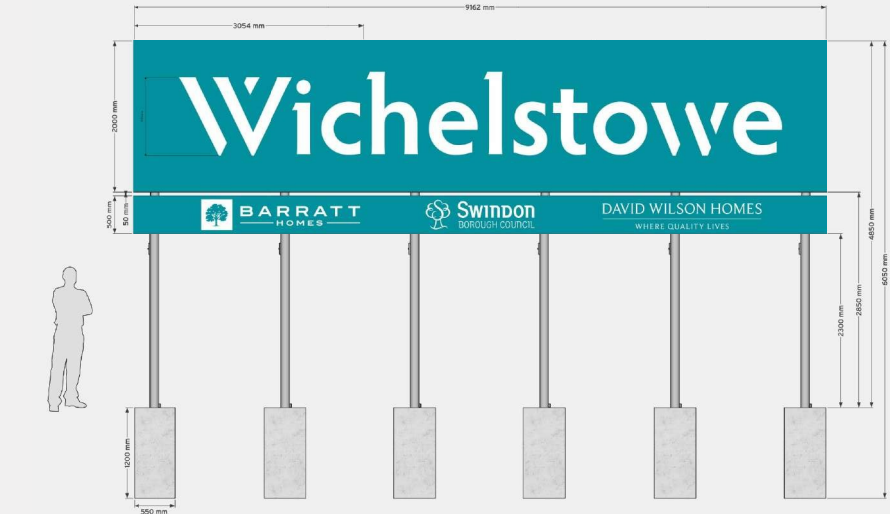


Front elevation


Item 8 - Quantity 1

Billboard type sign with streamer
Fitted on x6 6 m 114 mm dia alvanised steel posts. Support Bracing Strut supports are required for each post. Complete with sign channel and fixings.
ACM panels: 9162x2000 mm / 9162x500 mm
Fitting location:
To be fitted in locations as indicated on the plan.

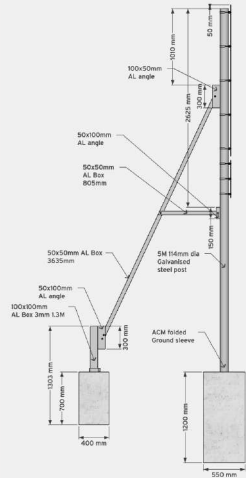


Side elevation

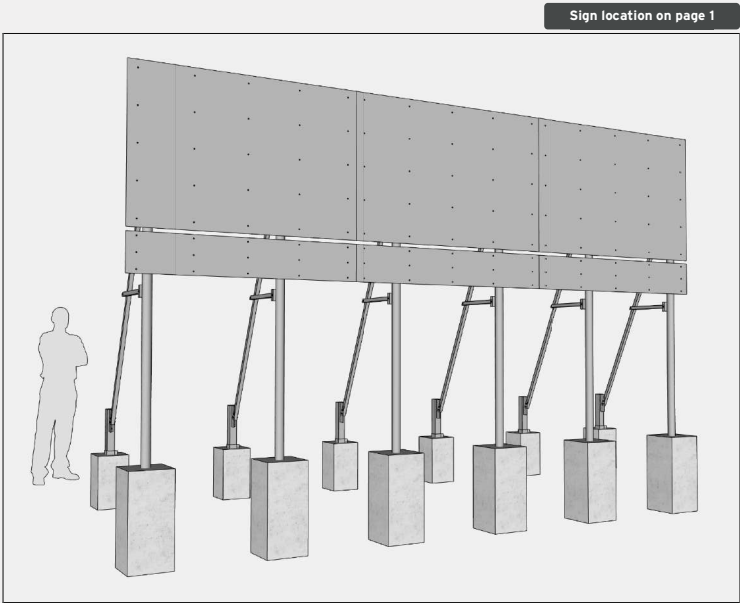

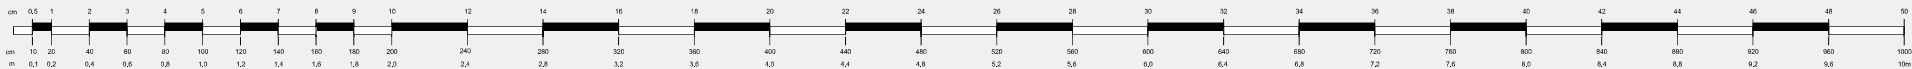

SCALE: 1:20 at A2

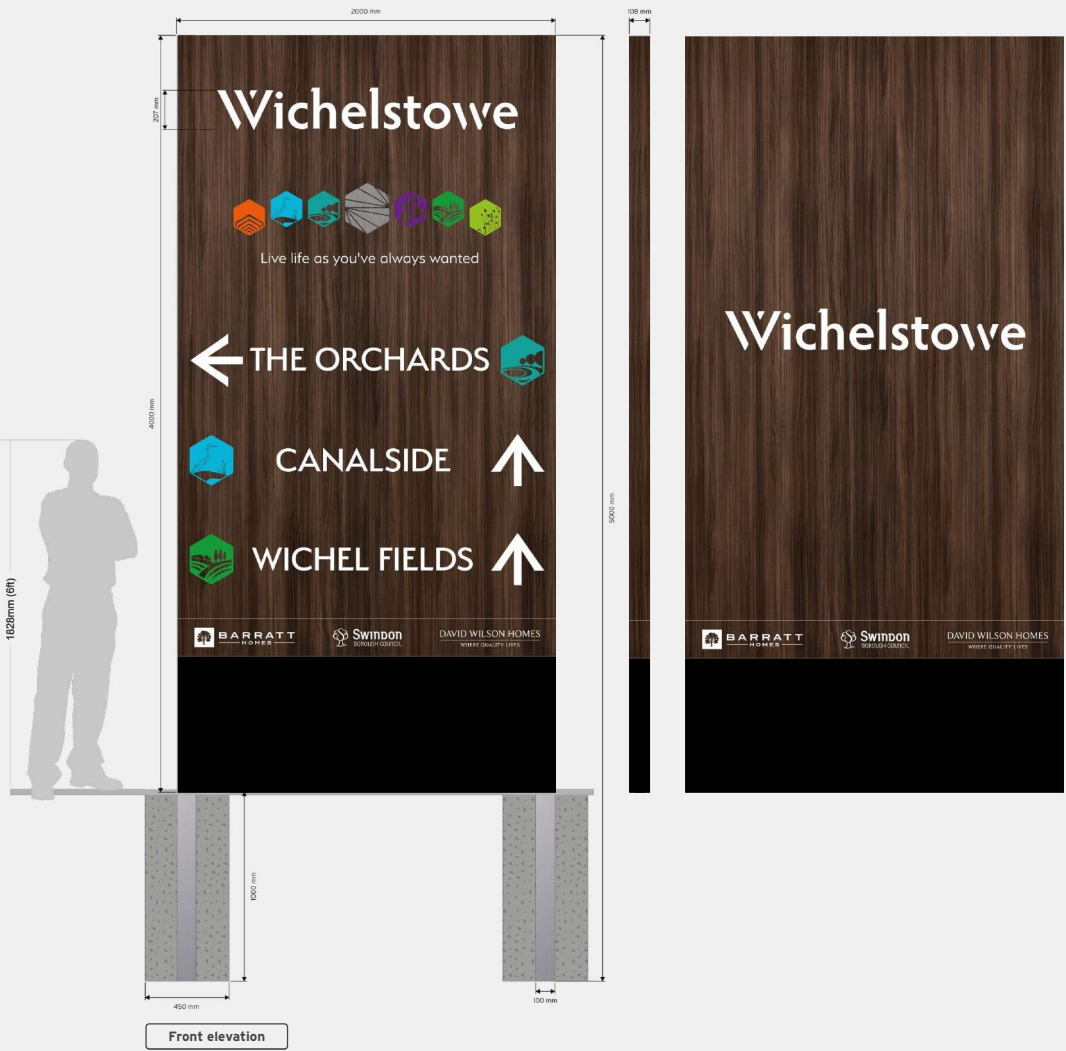

Item 9 - Quantity 1
Directional Totem sign
Aluminium framework with digital print and folded ACM (aluminium composite material) panels.
2000x4000x108 mm
Fitting location:
To be fitted in locations as indicated on the plan.

