


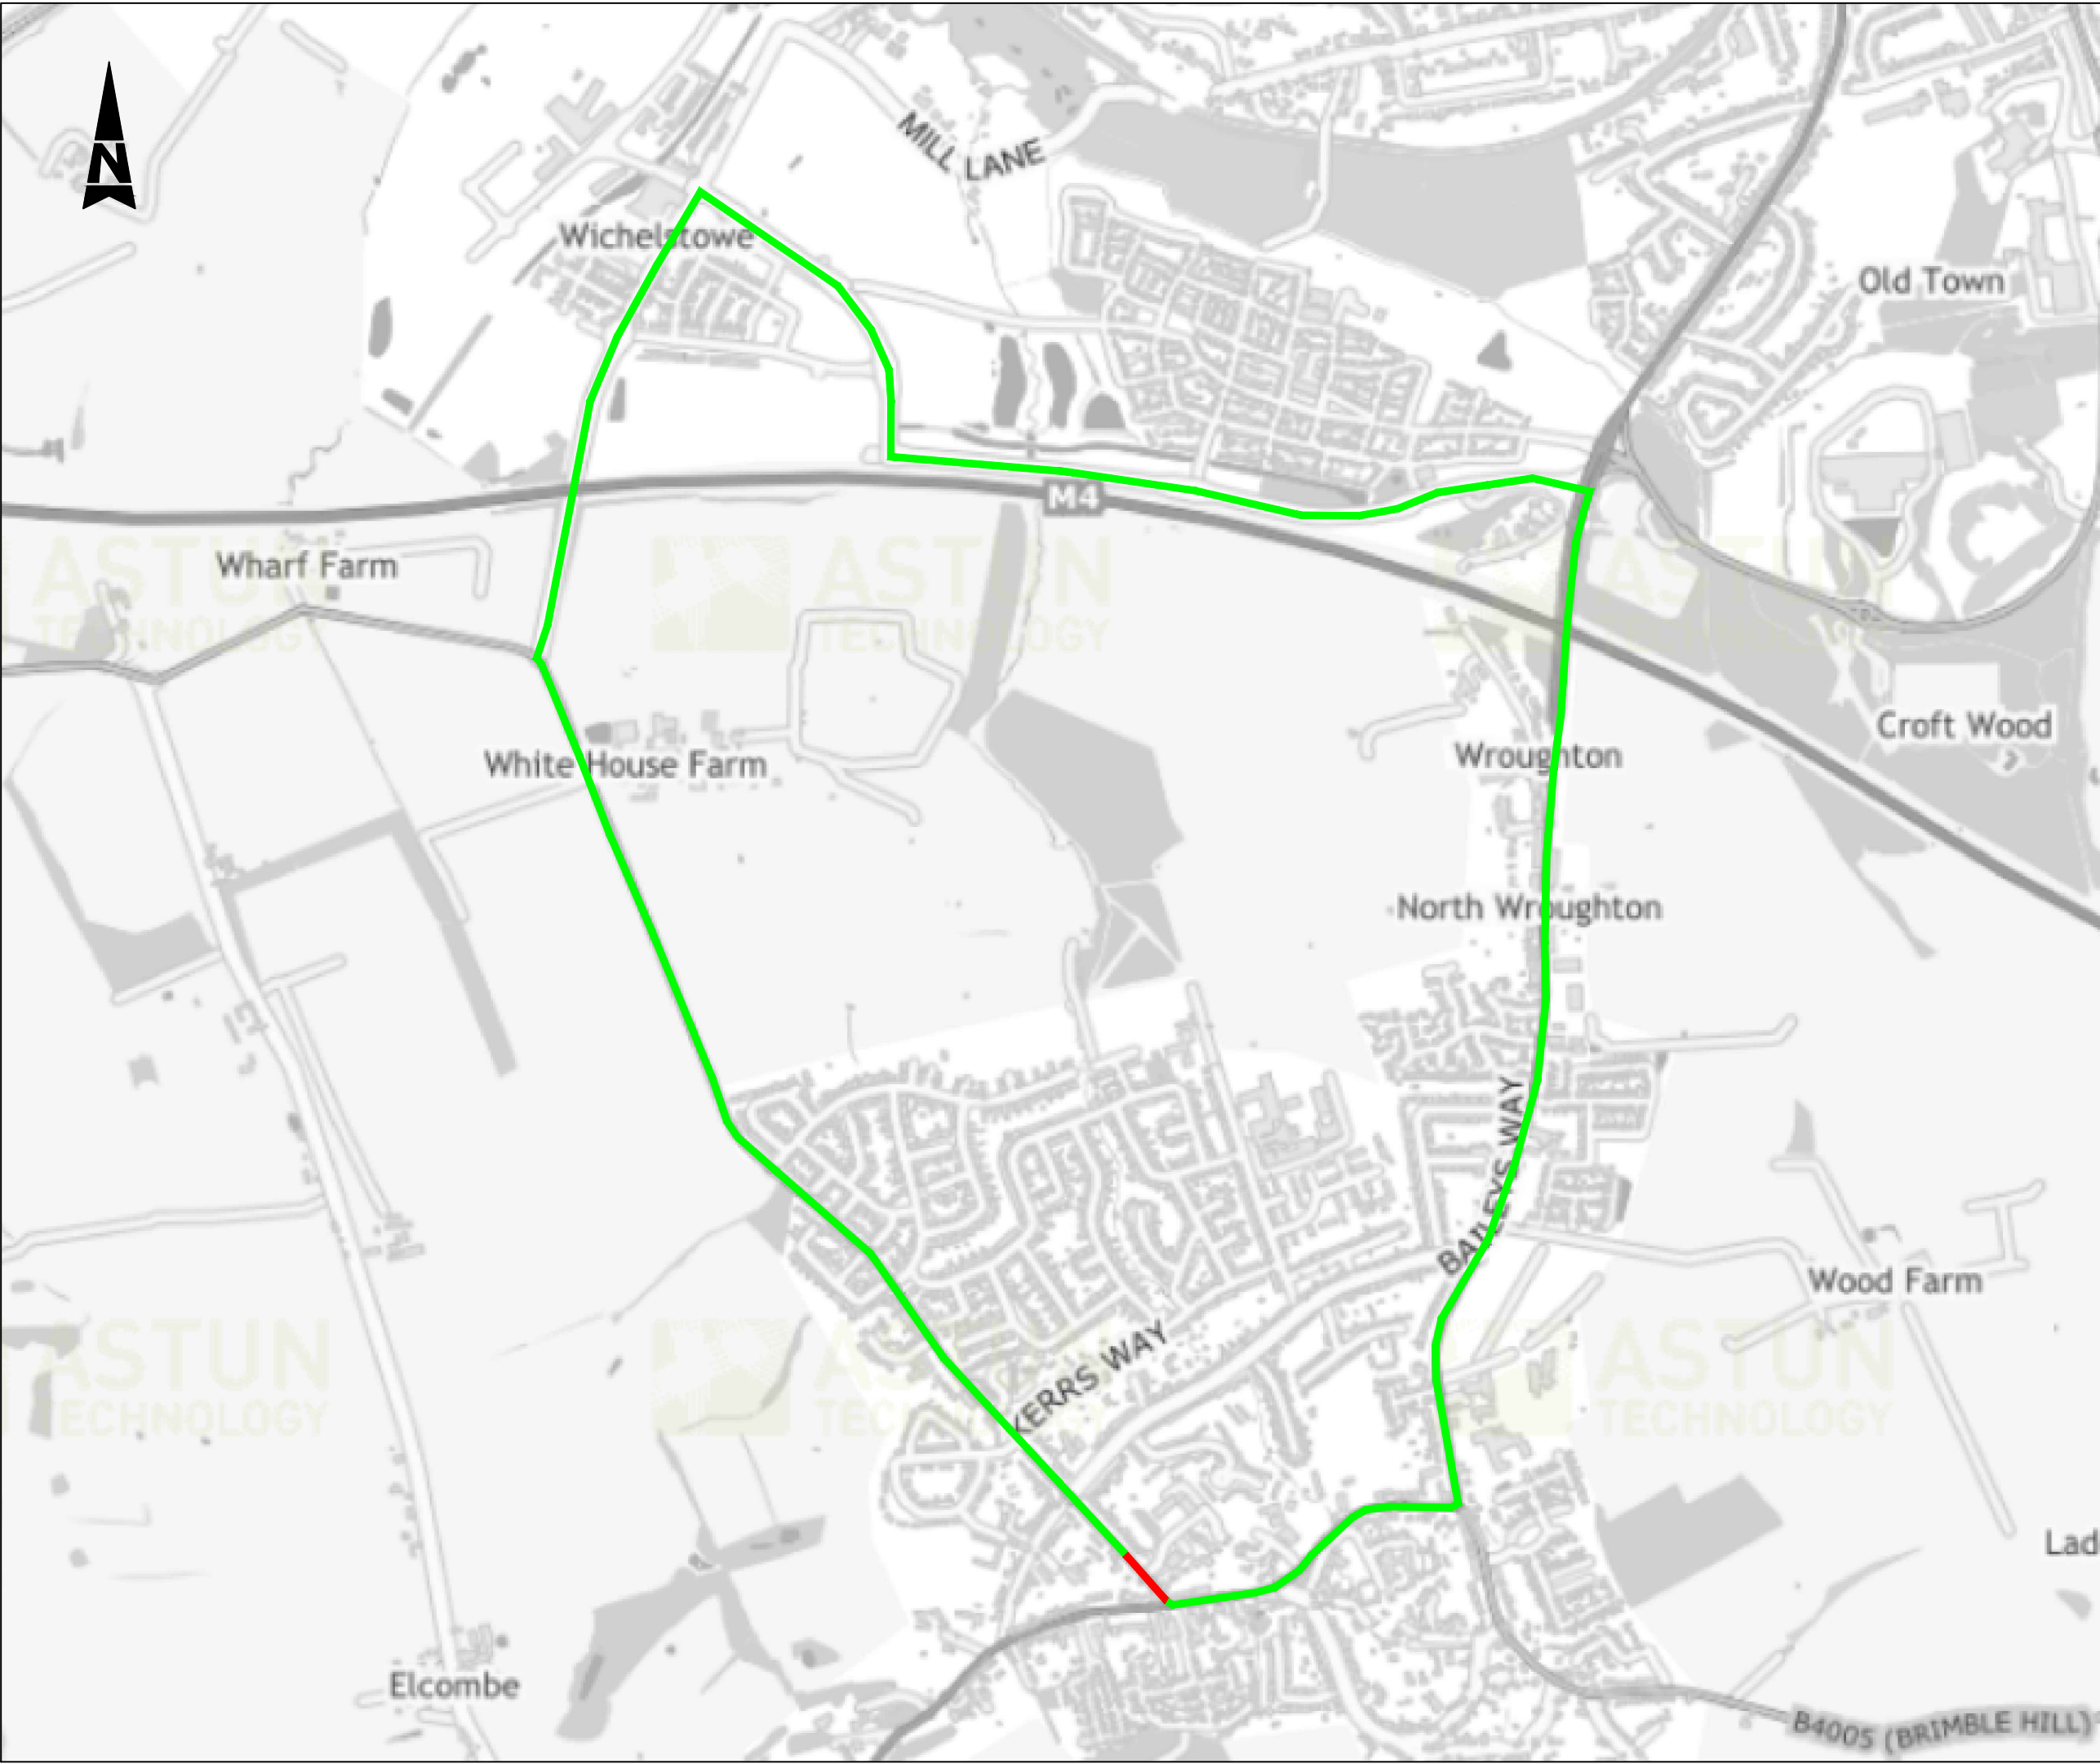

REVISIONS	
1.0	FIRST ISSUE

Notes

- Limits of works are approximate and are to be agreed on site with a Swindon BC Supervisor.
- Chainage 0m starts at junction of Wharf Road & High Street Wroughton.

Key

- Proposed Route Closure
- Proposed Diversion Route

This map is reproduced from Ordnance Survey material with the permission of Ordnance Survey on behalf of the Controller of Her Majesty's Stationary Office © Crown copyright. Unauthorised reproduction infringes Crown copyright and may lead to prosecution or civil proceedings. Swindon Borough Council 100024296 (2024).



SWINDON
BOROUGH COUNCIL

Highways Design
Wat Tyler House West,
Beckhampton Street,
Swindon,
SN1 2JH
Telephone (01793) 445500

HIGHWAYS DESIGN

Project:

HIGHWAY MAINTENANCE 2023/2024
MAJOR ROADS PATCHING

Title:

Wharf Road – High Street Wroughton
PROPOSED DIVERSION

Scale	Drawn	Checked	Date
N.T.S	TS	DSW	MAR 24
Drawing no.			Revision
HD/2324/003/005/DR/004			1.0