


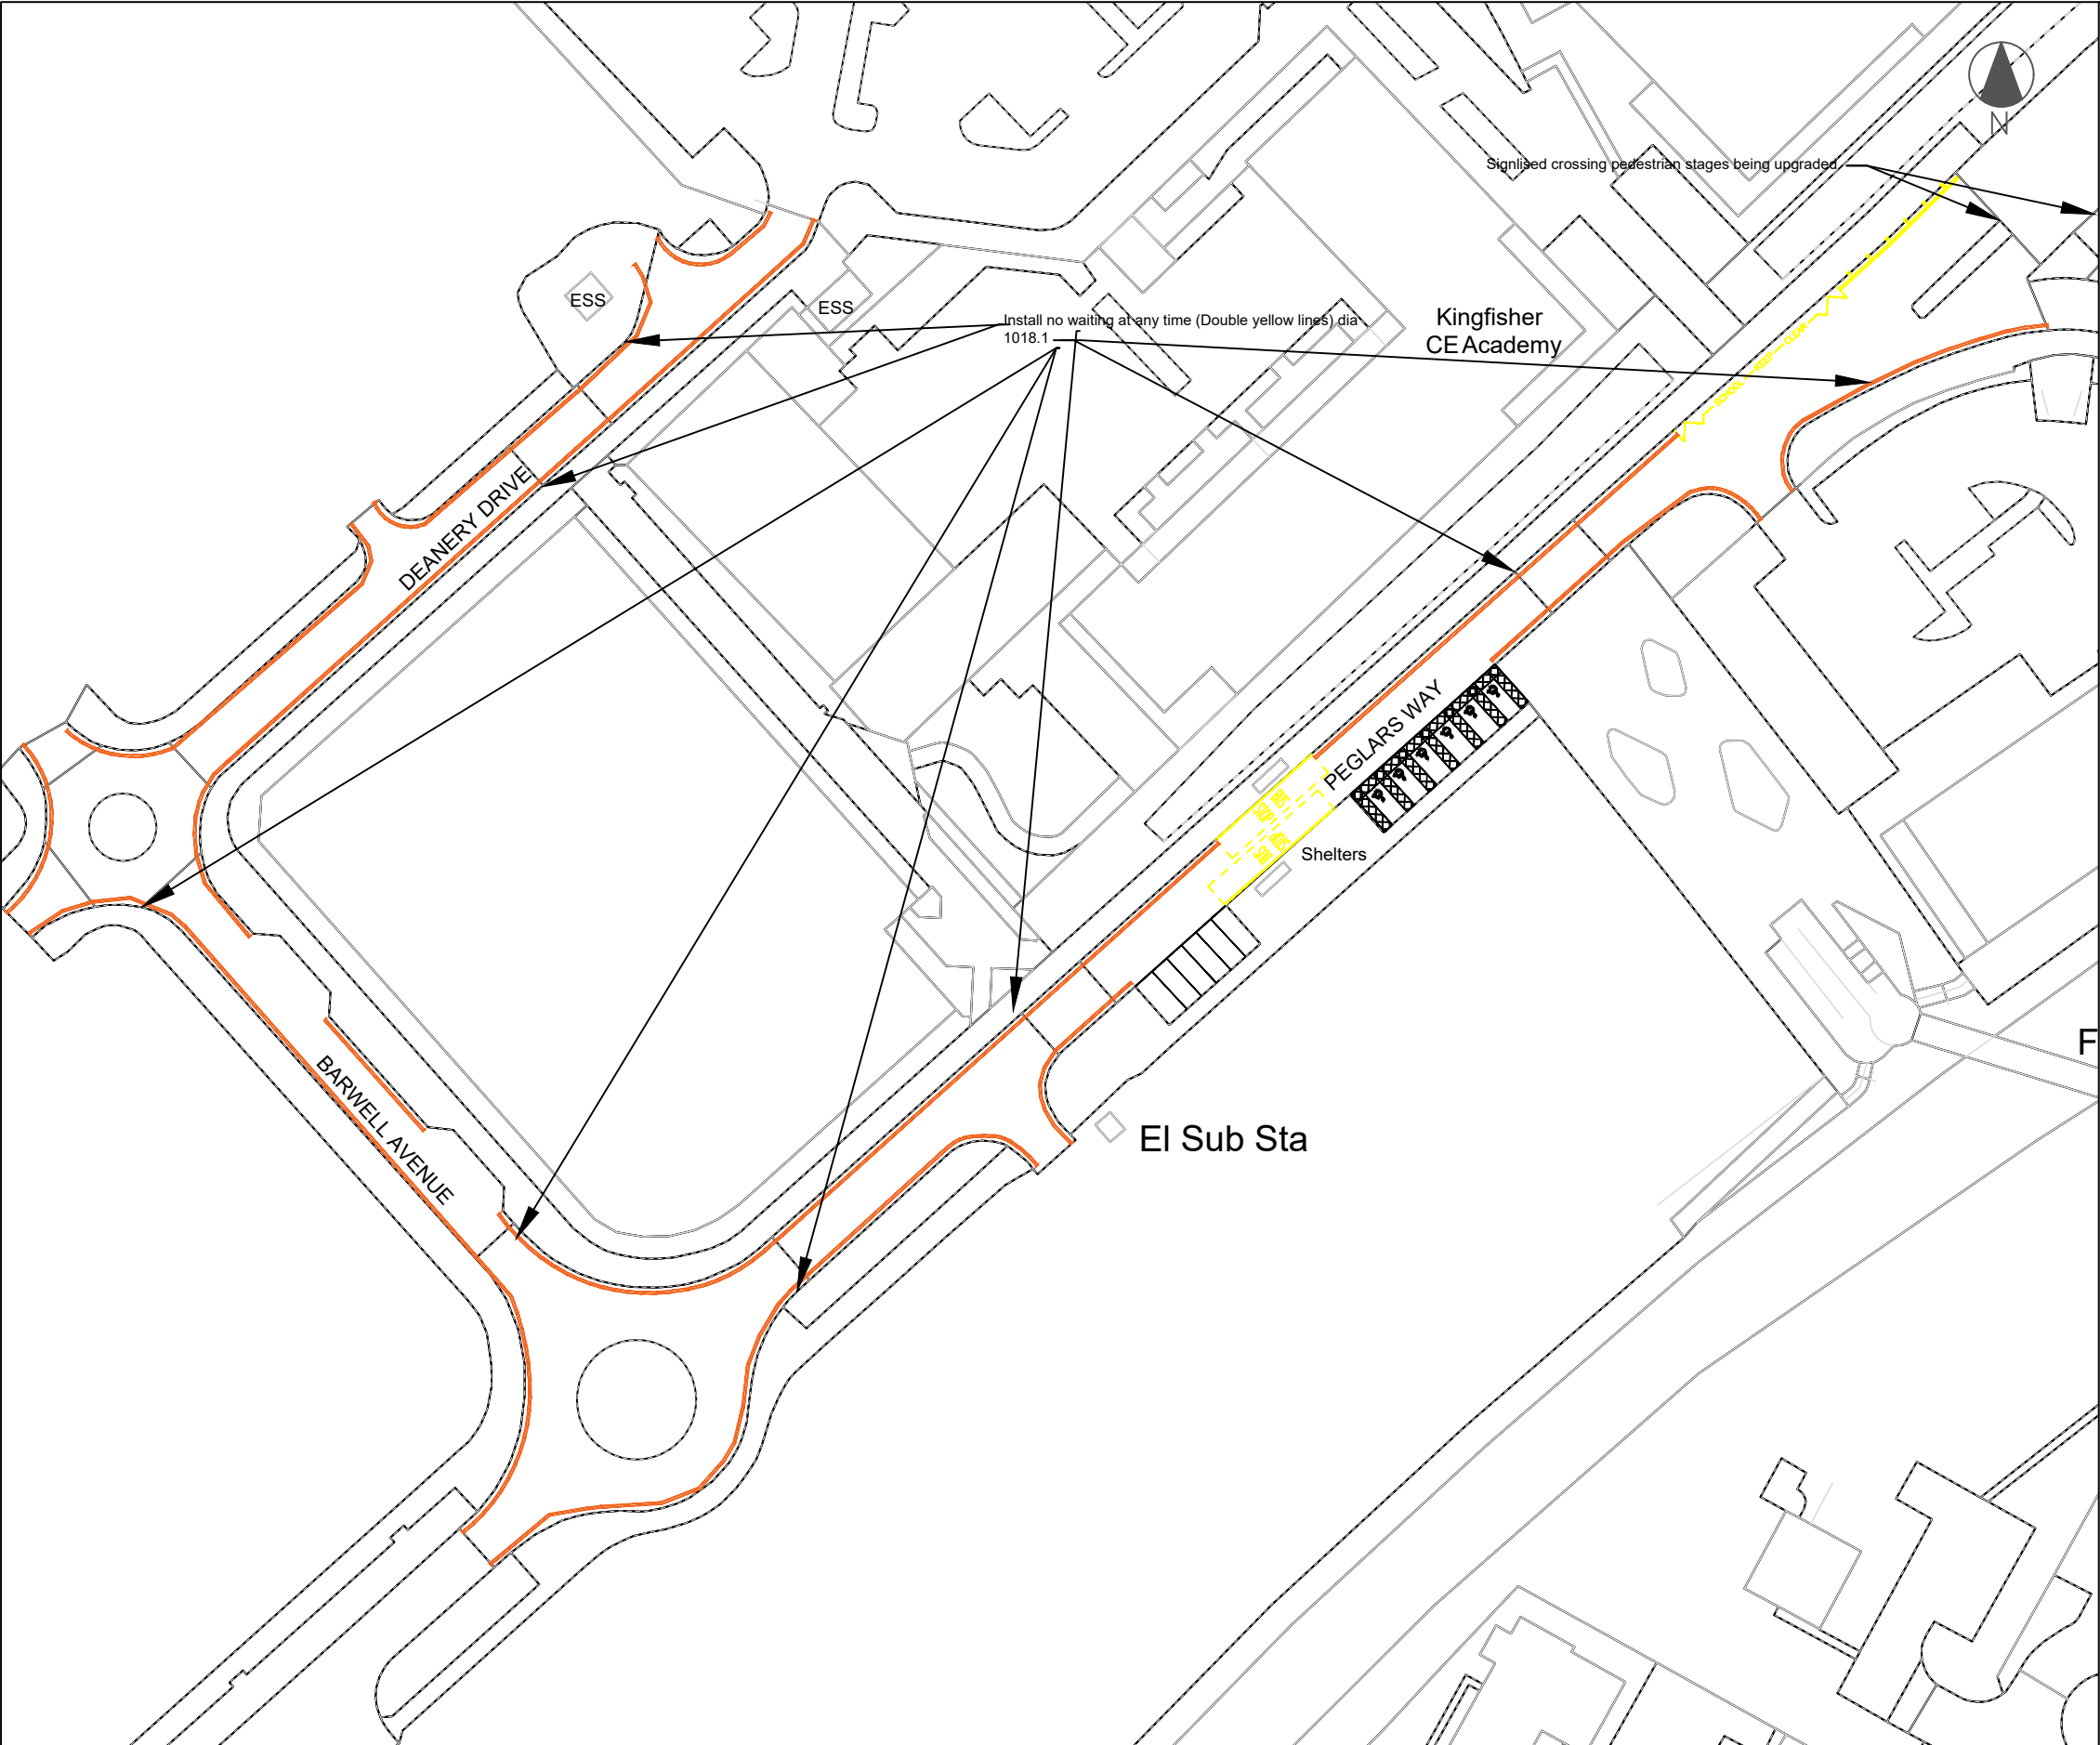

Revisions	

Legend

All diagram numbers refer to the Traffic Signs Regulations and General Directions 2016 and its subsequent amendments

Proposed No waiting at any time (Double yellow Lines) Dia 1018.1

Existing No Loading & No Waiting at any time

Existing School keep clear

FOR INFORMATION

PRELIM DESIGN

This map is reproduced from Ordnance Survey material with the permission of Ordnance Survey on behalf of the Controller of Her Majesty's Stationary Office Crown copyright. Unauthorised reproduction infringes Crown copyright and may lead to prosecution or civil proceedings. Swindon Borough Council 100024296 (2024)

SWINDON
BOROUGH COUNCIL

Head of Strategic Transport & Infrastructure
Wat Tyler House West,
Swindon, SN1 2JG
Telephone (01793) 463000

Head of Strategic Transport & Infrastructure

Client: Traffic Management & Road Safety

School Safe Environment Zone yr.5

The Deanery & Kingfisher

Proposed Changes

FOR INFORMATION

Designed JF	Scale 1:2	Date 20 September 2024	Revision
Drawn JF	Drawing no.		
Checked BDC	TM-24-01-T20003-CEN-001		A