

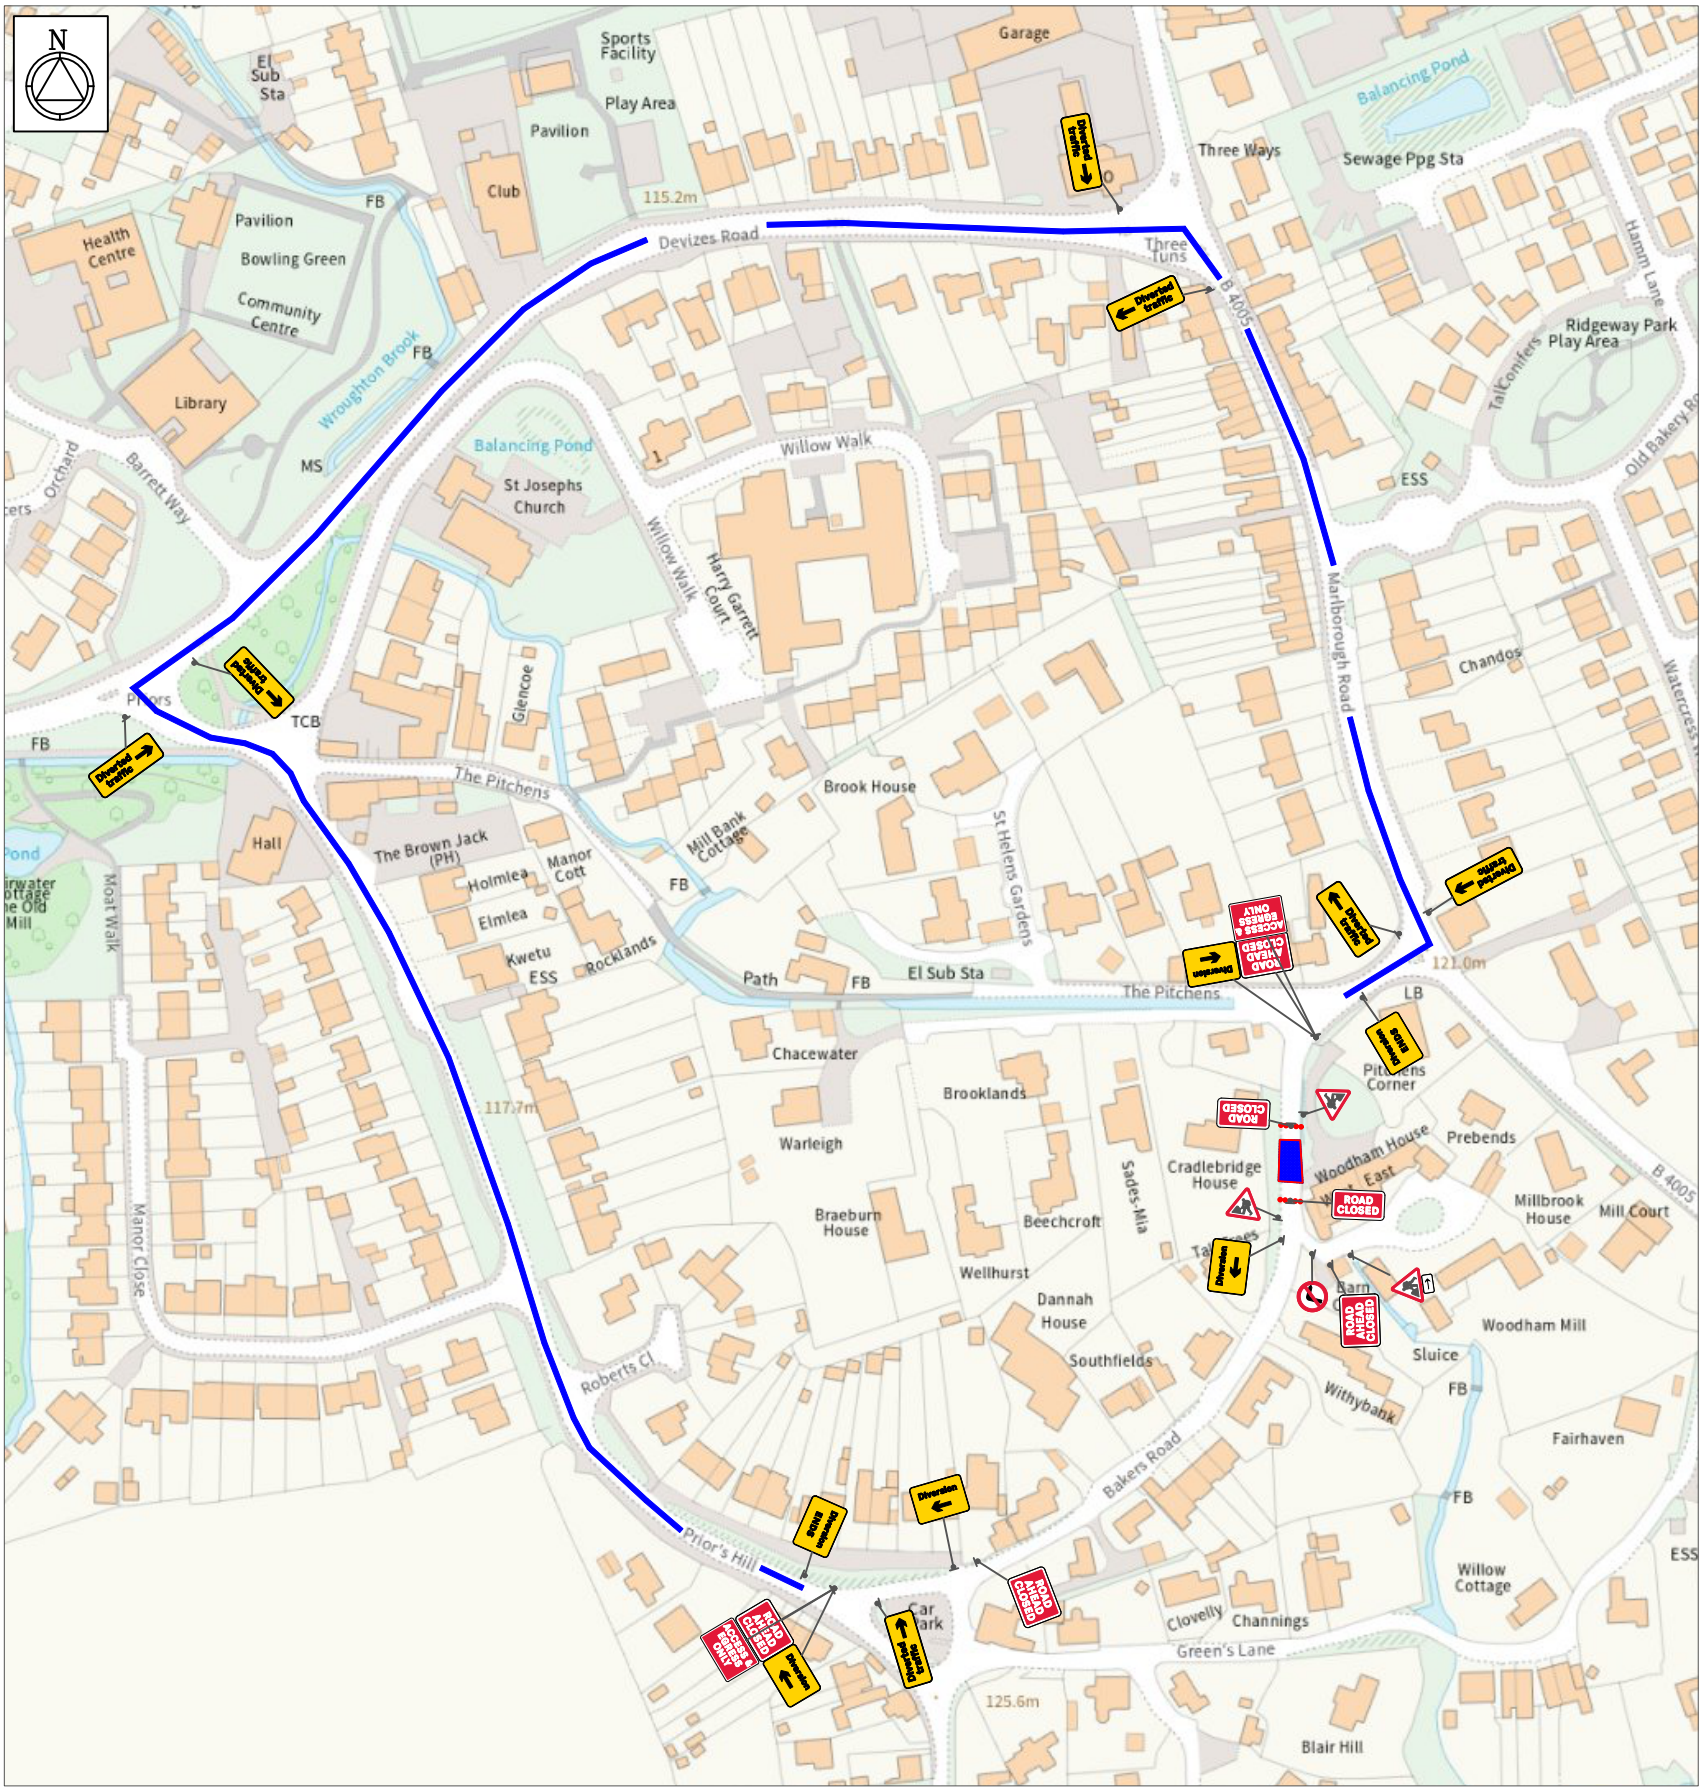


15. Upcoming Closure of Overtown Lane and Bakers Road

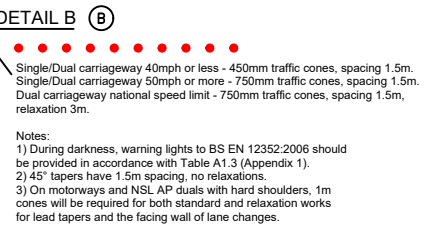

NOTES:

1. All signs and cones to be in accordance with Chapter 8 new roads and street works a code of practice (Red book)
2. Works access and egress are indicative, exact locations to be agreed on site.
3. Safety zones are to be installed as required as shown by the SAFETY ZONE DIMENSIONS BELOW
4. All signs to be located so as not to obscure signs or objects and should be ballasted near to ground level using sand filled hessian bags or sign straps.
5. All sign positions are indicative only and must be accurately positioned on site with good visibility and be clear of and obstructions or vegetation at all times.
6. Drawing not to scale

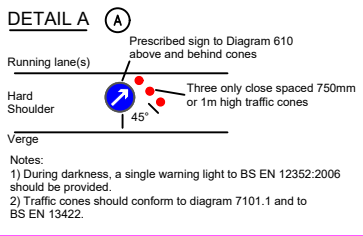

cadrequest@sus.co.uk tmbookings@sus.co.uk

Qty: 2 Ref: 13-9 Schedule 13 - Temporary Sign	ACCESS & EGRESS ONLY
Qty: 2 Ref: 2702 End of temporary diversion route	Diversion ENDS
Qty: 4 Ref: 2702 Start of temporary diversion route	Diversion
Qty: 3 Ref: 2703 Direction of temporary diversion route from junction ahead	Diverted traffic
Qty: 4 Ref: 2703 Direction of temporary diversion route from junction ahead	Diverted traffic
Qty: 1 Ref: 573 Direction to hazard right	Direction to hazard right
Qty: 1 Ref: 612 No right turn	No right turn
Qty: 3 Ref: 7001 Road works ahead	Road works ahead
Qty: 2 Ref: 7010.1 Nature of temporary hazard ahead - Road Closed	ROAD CLOSED
Qty: 4 Ref: 7010.1 Nature of temporary hazard ahead - Road Ahead Closed	ROAD AHEAD CLOSED

NOTES:

- Traffic sign
- Cone
- Work Area
- Safety Zone
- Diversion
- Diversion
- WORKS ACCESS
- WORKS EXIT

SPEED OF ROAD:

LONGWAYS: 0.5m
SIDEWAYS: 0.5m



TRAFFIC MANAGEMENT NOTES

ROAD CLOSURE:

- NOTES
- 1 All traffic signs shall comply with Chapter 8 of the Traffic Signs Manual
 - 2 All traffic management equipment shall be provided by the Contractor, unless otherwise specified.
 - 3 All signs shall be positioned so as not to be obscured by any other objects and shall not obstruct any other sign, permanent or temporary as much as is reasonably practicable.
 - 4 All traffic signs shall meet the reflectorisation requirements of BS 673: Part 6: 1993, Table 1
 - 5 Works Access/Egress to be positioned to suit ongoing works.



SITE:

Bakers Rd, Wroughton, Swindon SN4 0RP

TITLE: ROAD CLOSURE

SCALE AT 13: NTS DATE: MAY 26 DRAWN: JB CHECKED: LS

DWG NO: TMSW9459

CLIENT:

